



**SITE DETAILS:**

COORDINATE SYSTEM: HORIZONTAL DATUM NAD 1983, VERTICAL DATUM NAVD 1988  
 COORDINATES:  
 USGS SURVEY QUADRANGLE: SAFE HARBOR  
 LOCAL SURVEY MONUMENTS: LC-93-0003; LC-93-0004; LC-93-0027; LC-93-0028; LC-93-0051; LC-93-0052  
 ADDRESS: 1273 INDIAN MARKER ROAD, CONESTOGA, PA  
 LOCALITY: HAMLET OF CRESWELL  
 TOWNSHIP: MANOR  
 COUNTY: LANCASTER  
 PARCEL NO.: 410-95095

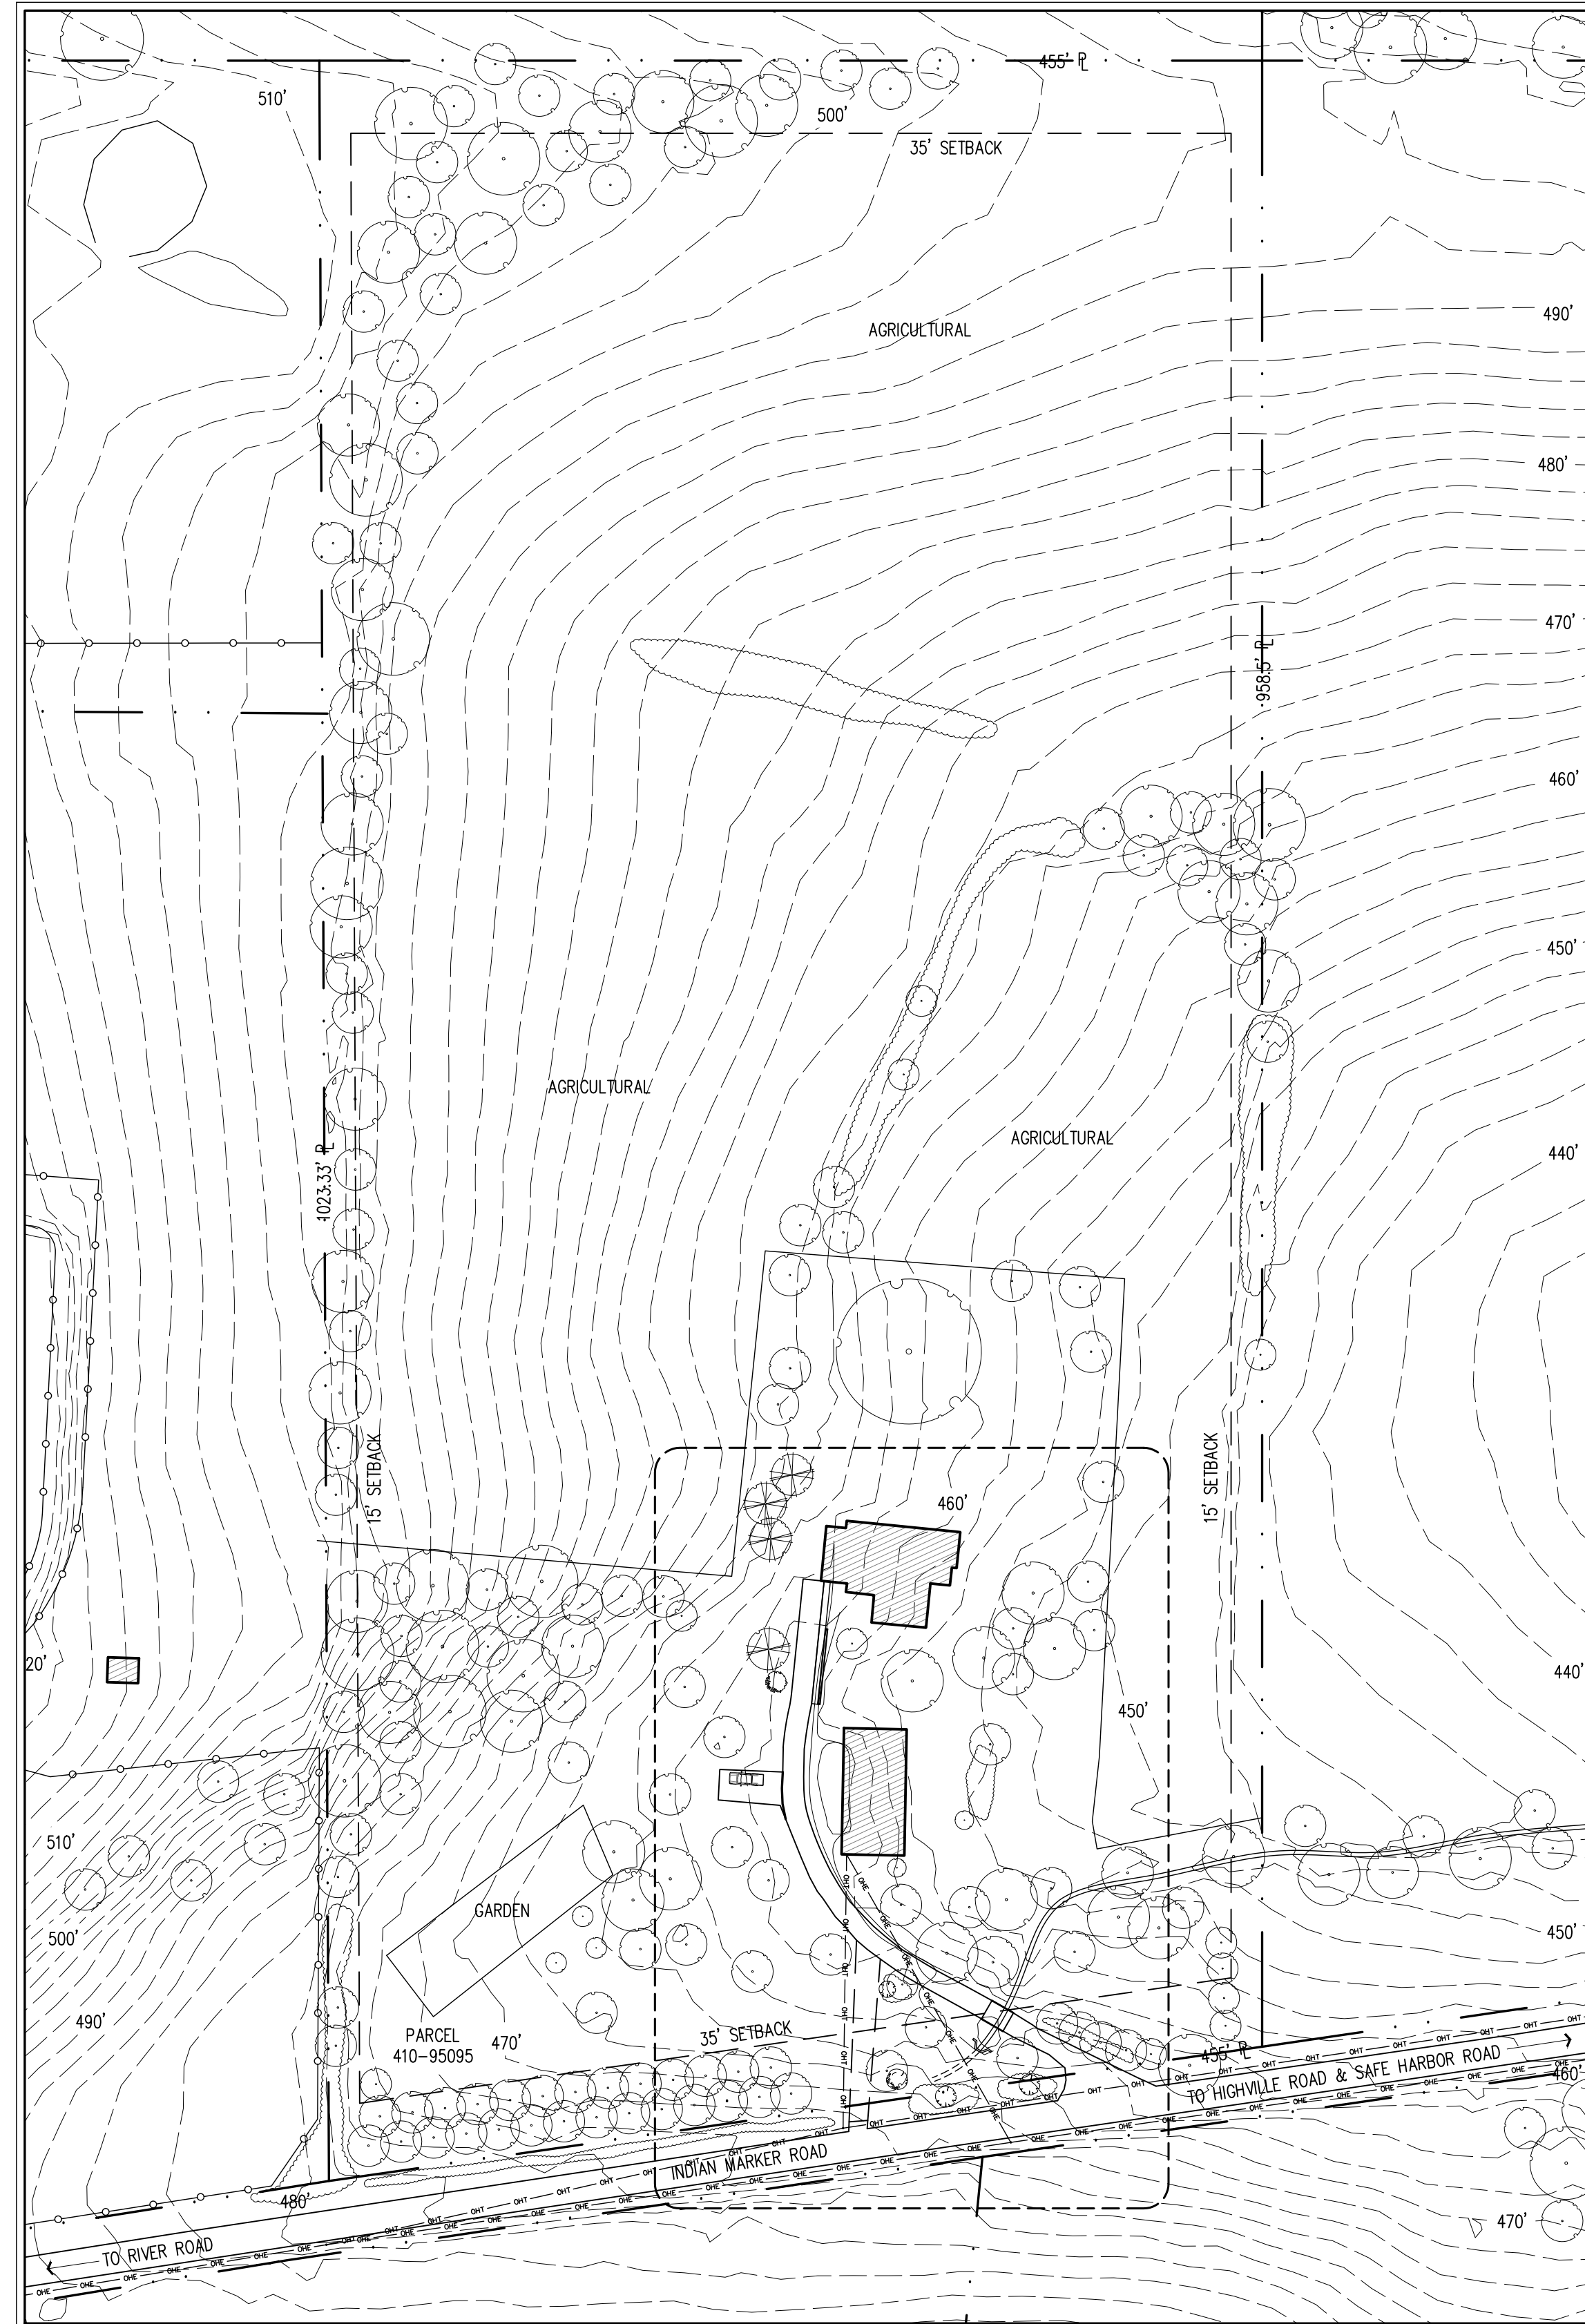

**1** PROPERTY PLAN  
 EX001 SCALE: 1/64" = 1'-0"  
 32'-0" 16'-0" 0 32'-0" 64'-0" 128'-0"  
 1/2" 1/4" 0 1/2" 1" 2"

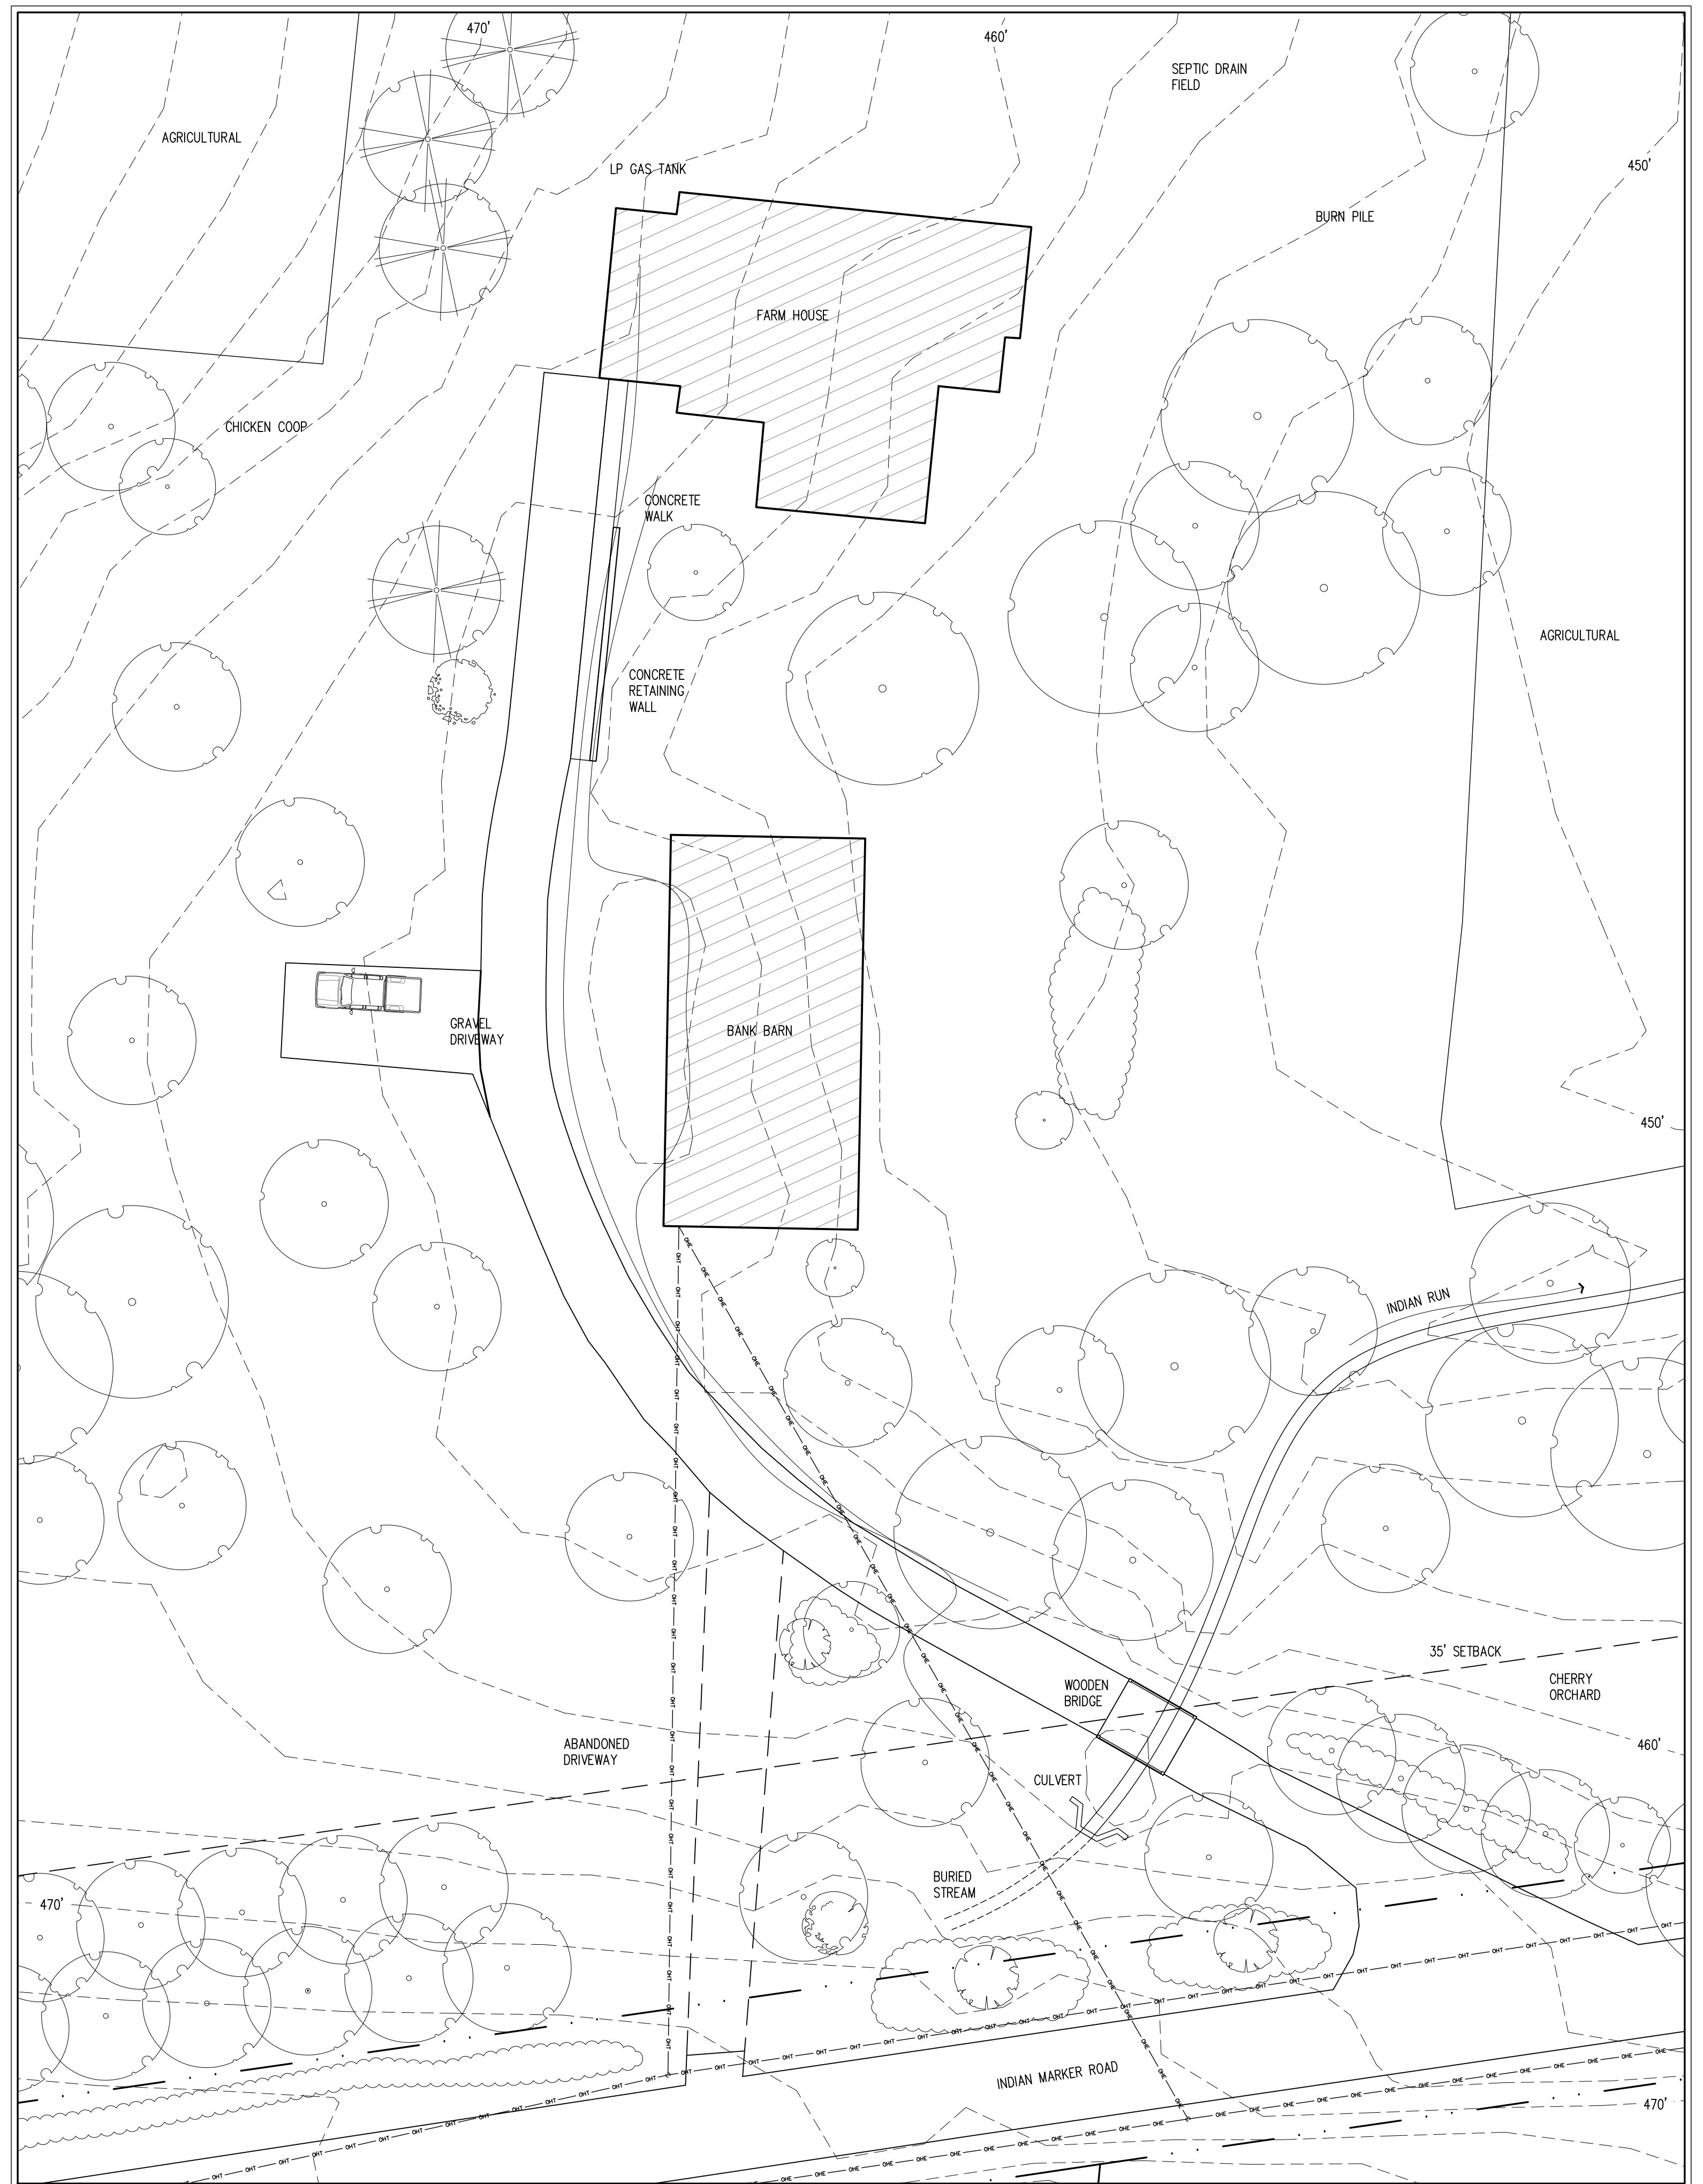


**2** SITE PLAN  
 EX002 SCALE: 1/16" = 1'-0"  
 8'-0" 4'-0" 0 8'-0" 16'-0" 32'-0"  
 1/2" 1/4" 0 1/2" 1" 2"

EXISTING BUILDING SURVEY  
**RORABAUGH FARM**  
 1273 INDIAN MARKER ROAD  
 CRESWELL, MANOR TWP, PA 17552

ARCHITECT  
**KEVIN RORABAUGH**  
 5231 LAURENS STREET, #3  
 PHILADELPHIA, PA, 19144  
 610-554-2719

TITLE	
FARM SITE PLANS	
STATUS	EXISTING CONDITIONS
DATE	12/25/2019
SCALE	AS NOTED
DRAWN BY	KMR

SHEET NO.  
**EX002**

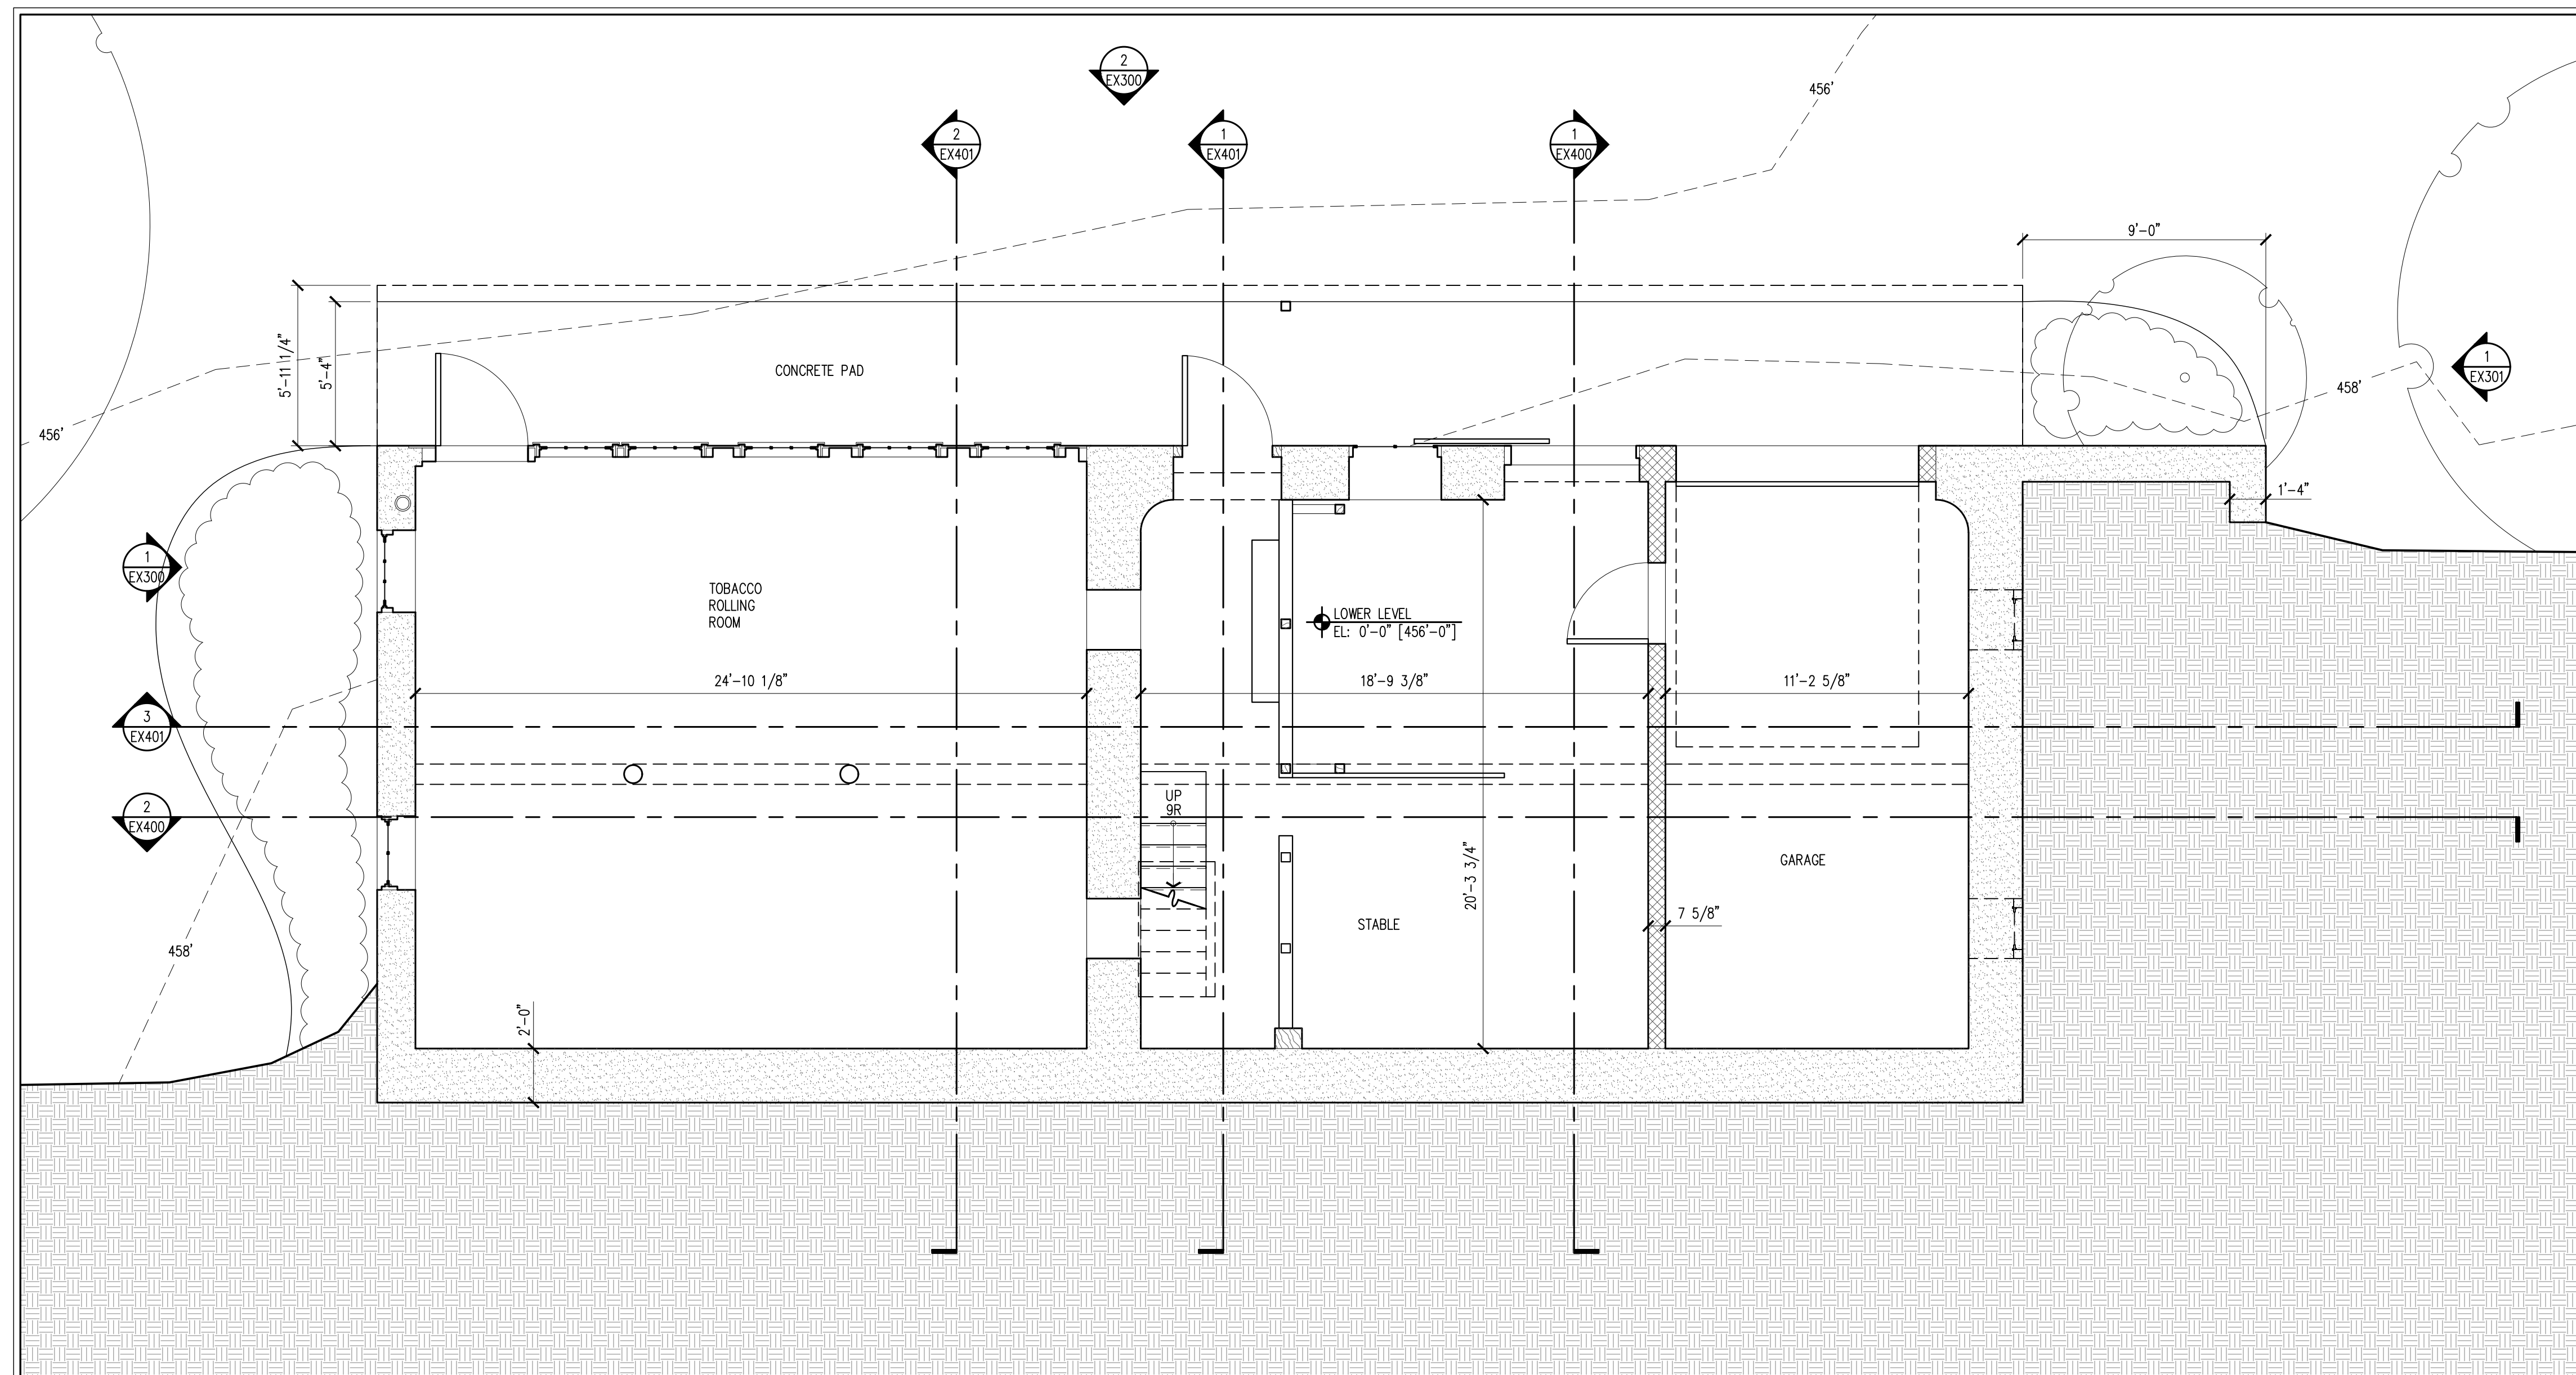

1 BARN - LOWER LEVEL FLOOR PLAN  
 EX100 1/4" = 1'-0"


2'-0" 1'-0" 0 2'-0" 4'-0" 8'-0"  
 1/2" 1/4" 0 1/2" 1" 2"

**MATERIALS**


FOUNDATION WALL: LOCAL STONE W/ MORTARED JOINTS, RANDOM RUBBLE COURSING  
 EXTERIOR WALLS: 3/4" THICK VERTICAL RANDOM WIDTH WOOD BOARDS OVER HEAVY TIMBER FRAMING  
 INTERIOR PARTITIONS: 1" THICK TONGUE & GROOVE WOOD BOARDS OVER WOOD STUD FRAMING  
 FLOORING (UPPER LEVEL): 1" THICK RANDOM WIDTH WOOD PLANKS  
 FLOORING (LOWER LEVEL): DIRT, CONCRETE SLAB  
 ROOFING: 2' X 8' 5V GALVANIZED METAL ROOF PANELS & 2' X 8' CORRUGATED GALVANIZED METAL ROOF PANELS OVER WOOD PURLINS OVER WOOD RAFTERS

TITLE	
BARN LOWER LEVEL FLOOR PLAN	
STATUS	EXISTING CONDITIONS
DATE	12/25/2019
SCALE	1/4" = 1'-0"
DRAWN BY	KMR

SHEET NO.  
**EX100**

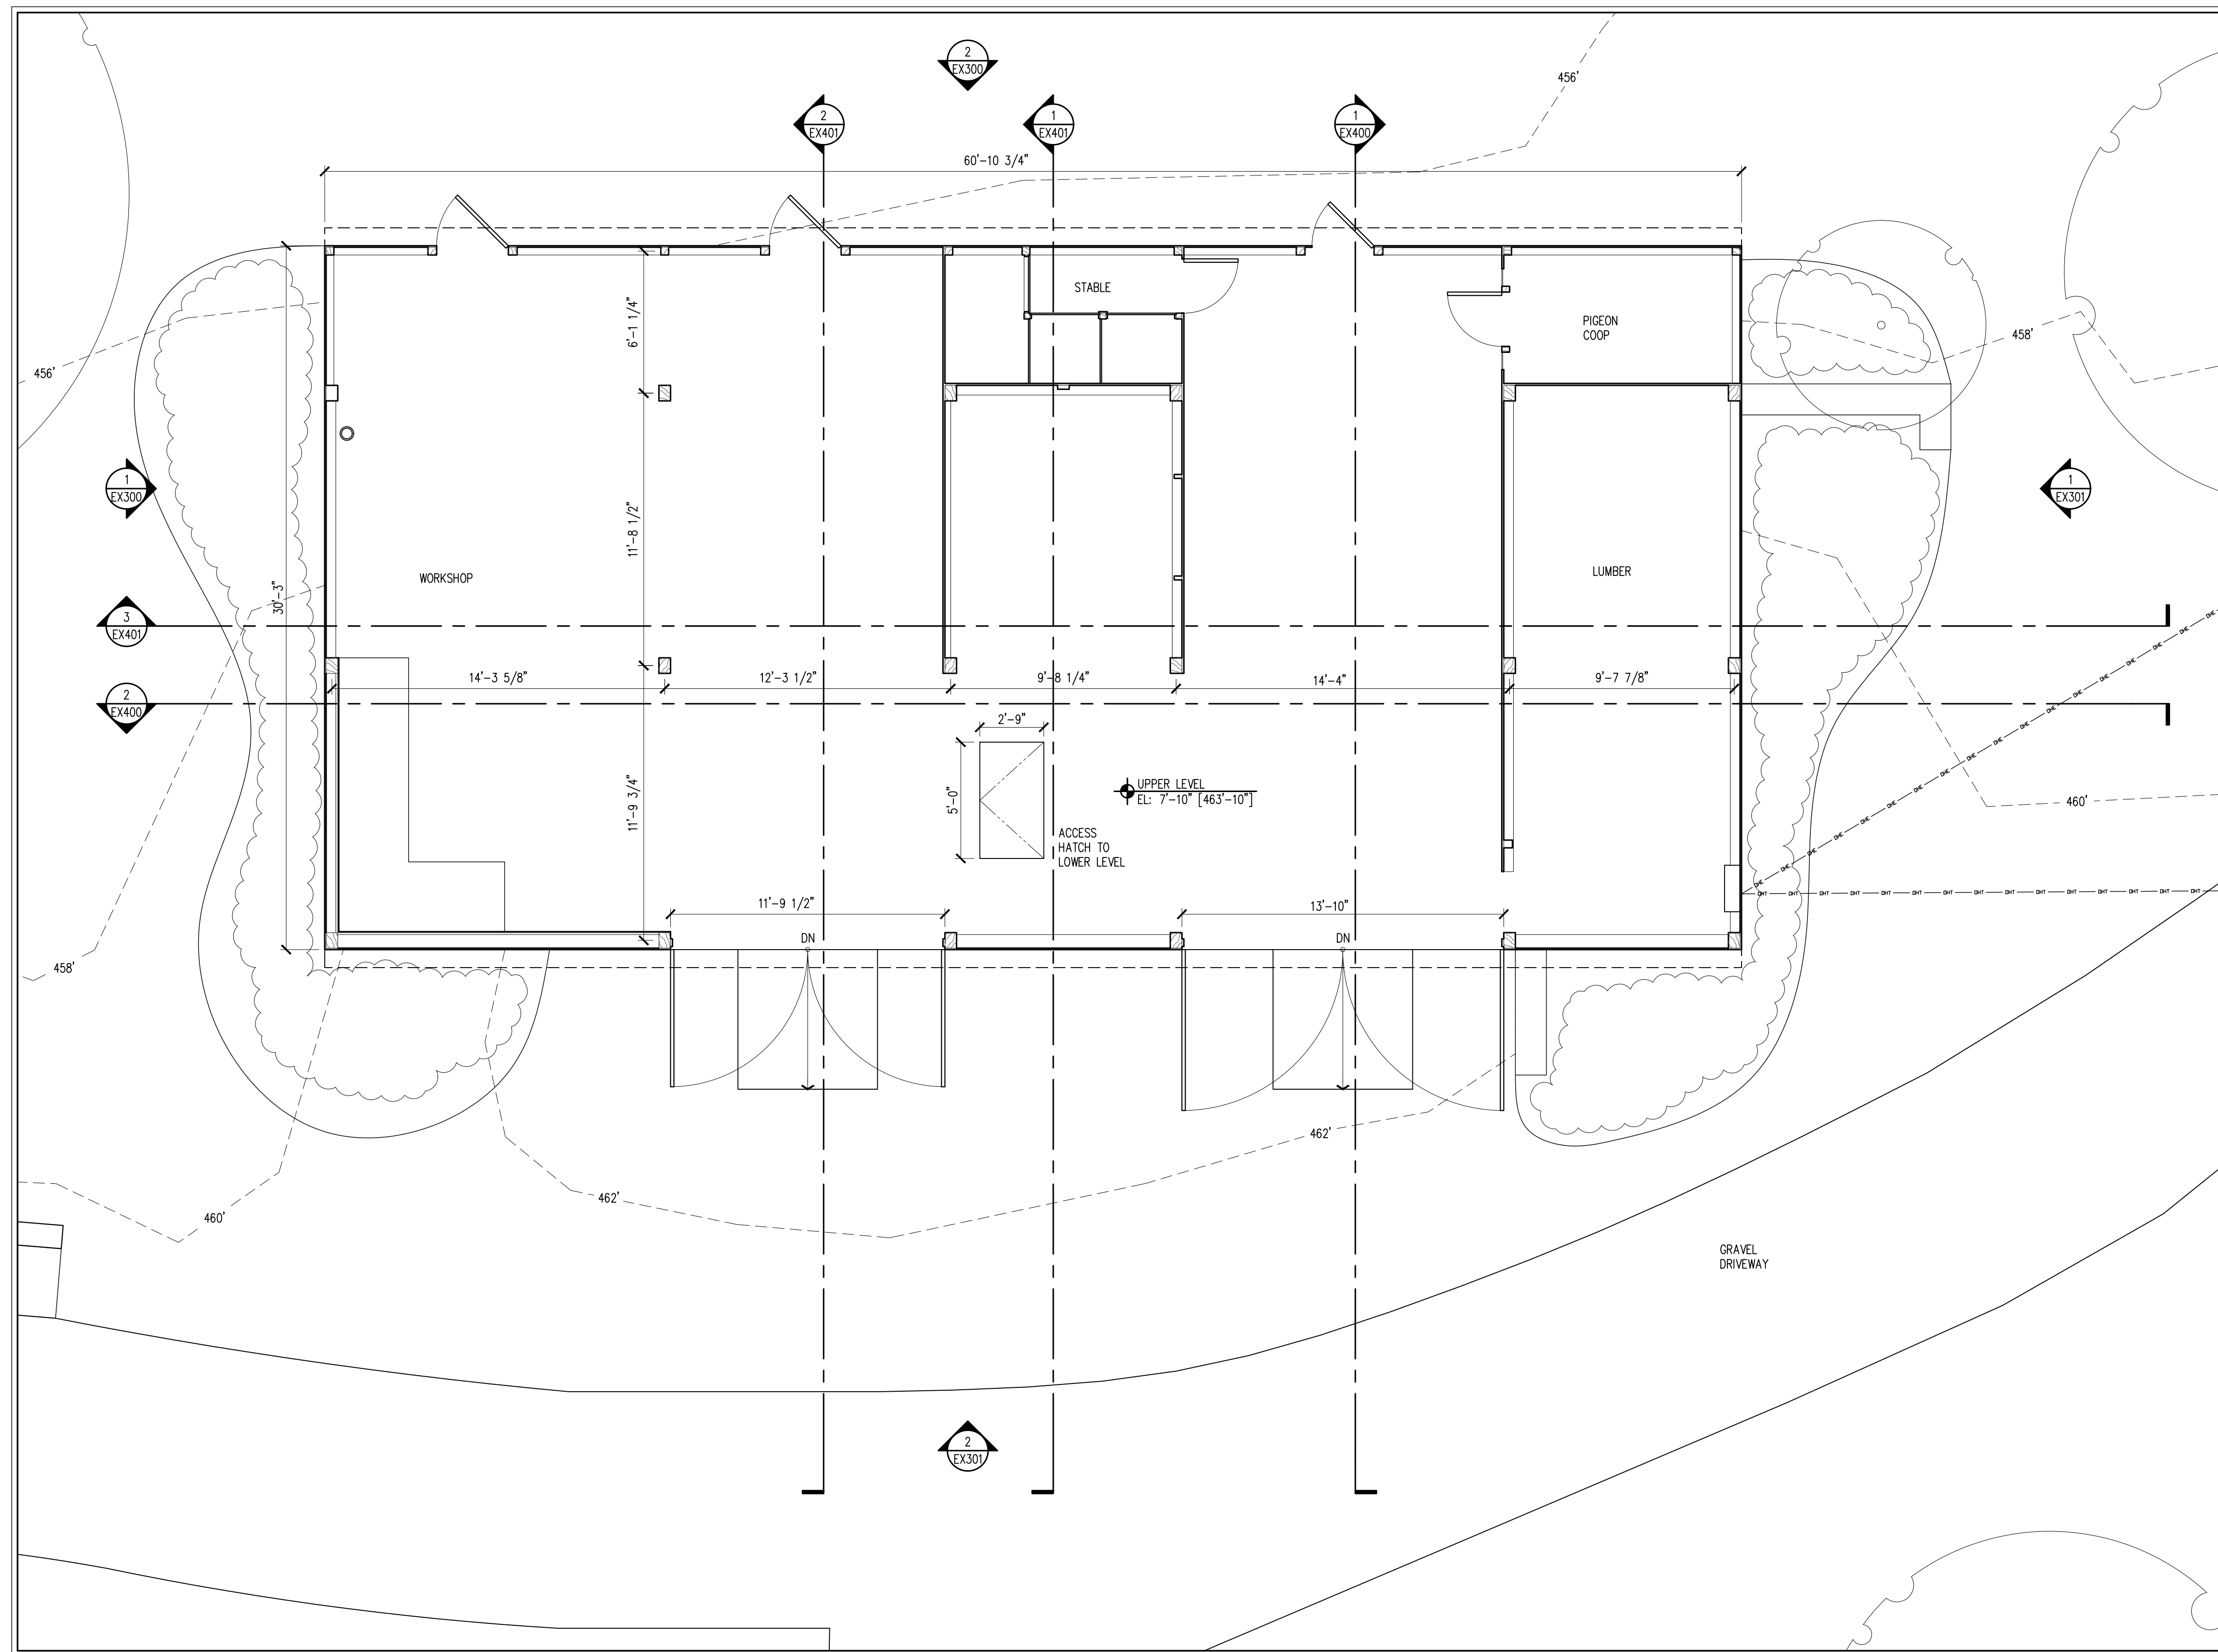

1 BARN - UPPER LEVEL FLOOR PLAN  
 EX100 1/4" = 1'-0"


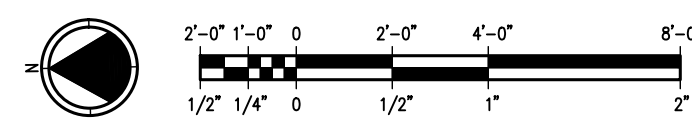


**MATERIALS**

FOUNDATION WALL:	LOCAL STONE W/ MORTARED JOINTS, RANDOM RUBBLE COURSING
EXTERIOR WALLS:	3/4" THICK VERTICAL RANDOM WIDTH WOOD BOARDS OVER HEAVY TIMBER FRAMING
INTERIOR PARTITIONS:	1" THICK TONGUE & GROOVE WOOD BOARDS OVER WOOD STUD FRAMING
FLOORING (UPPER LEVEL):	1" THICK RANDOM WIDTH WOOD PLANKS
FLOORING (LOWER LEVEL):	DIRT, CONCRETE SLAB
ROOFING:	2' X 8' 5V GALVANIZED METAL ROOF PANELS & 2' X 8' CORRUGATED GALVANIZED METAL ROOF PANELS OVER WOOD PURLINS OVER WOOD RAFTERS

TITLE	
BARN UPPER LEVEL FLOOR PLAN	
STATUS	EXISTING CONDITIONS
DATE	12/25/2019
SCALE	1/4" = 1'-0"
DRAWN BY	KMR

TITLE
BARN UPPER LEVEL FLOOR PLAN
SHEET NO.
EX101

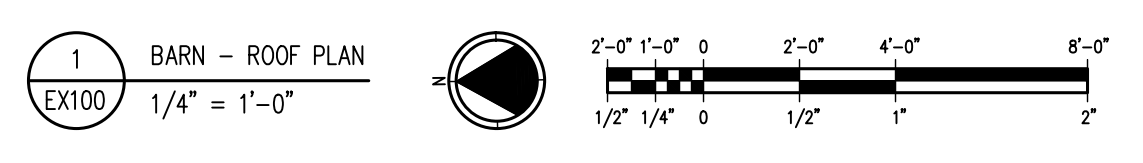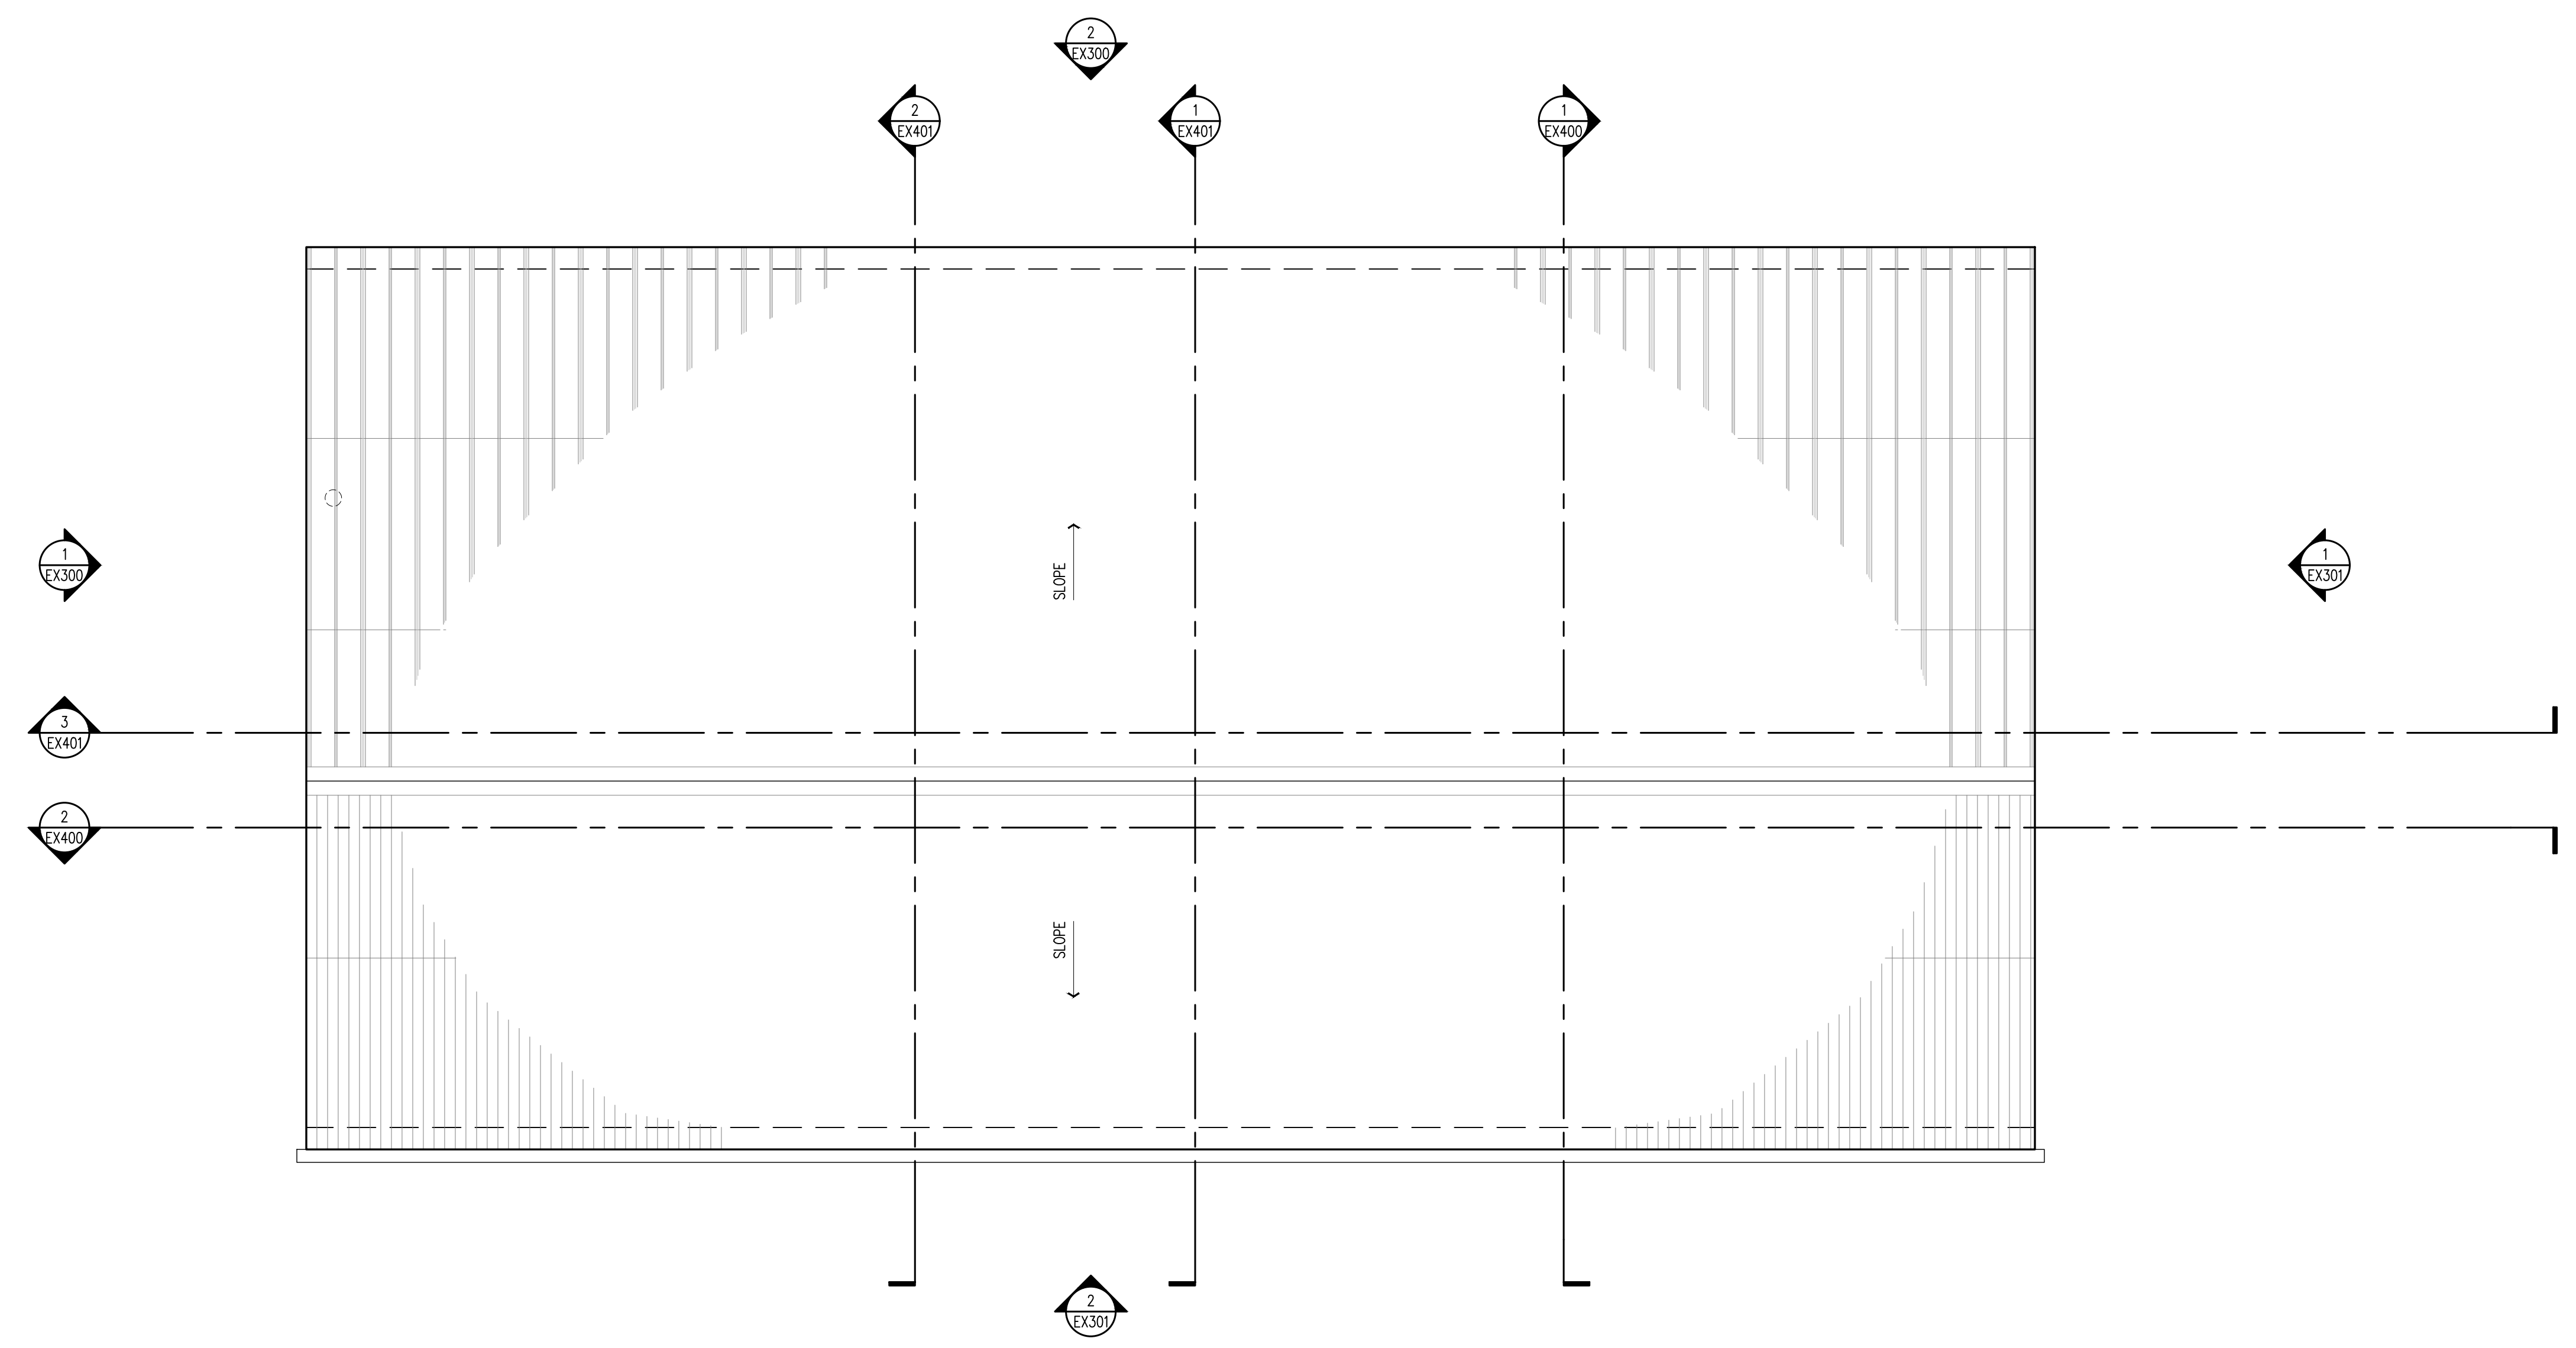


**MATERIALS**



FOUNDATION WALL: LOCAL STONE W/ MORTARED JOINTS, RANDOM RUBBLE COURSING  
 EXTERIOR WALLS: 3/4" THICK VERTICAL RANDOM WIDTH WOOD BOARDS OVER HEAVY TIMBER FRAMING  
 INTERIOR PARTITIONS: 1" THICK TONGUE & GROOVE WOOD BOARDS OVER WOOD STUD FRAMING  
 FLOORING (UPPER LEVEL): 1" THICK RANDOM WIDTH WOOD PLANKS  
 FLOORING (LOWER LEVEL): DIRT, CONCRETE SLAB  
 ROOFING: 2' X 8' 5V GALVANIZED METAL ROOF PANELS & 2' X 8' CORRUGATED GALVANIZED METAL ROOF PANELS OVER WOOD PURLINS OVER WOOD RAFTERS

TITLE	
BARN ROOF PLAN	
STATUS	EXISTING CONDITIONS
DATE	12/25/2019
SCALE	1/4" = 1'-0"
DRAWN BY	KMR


SHEET NO.  
**EX102**

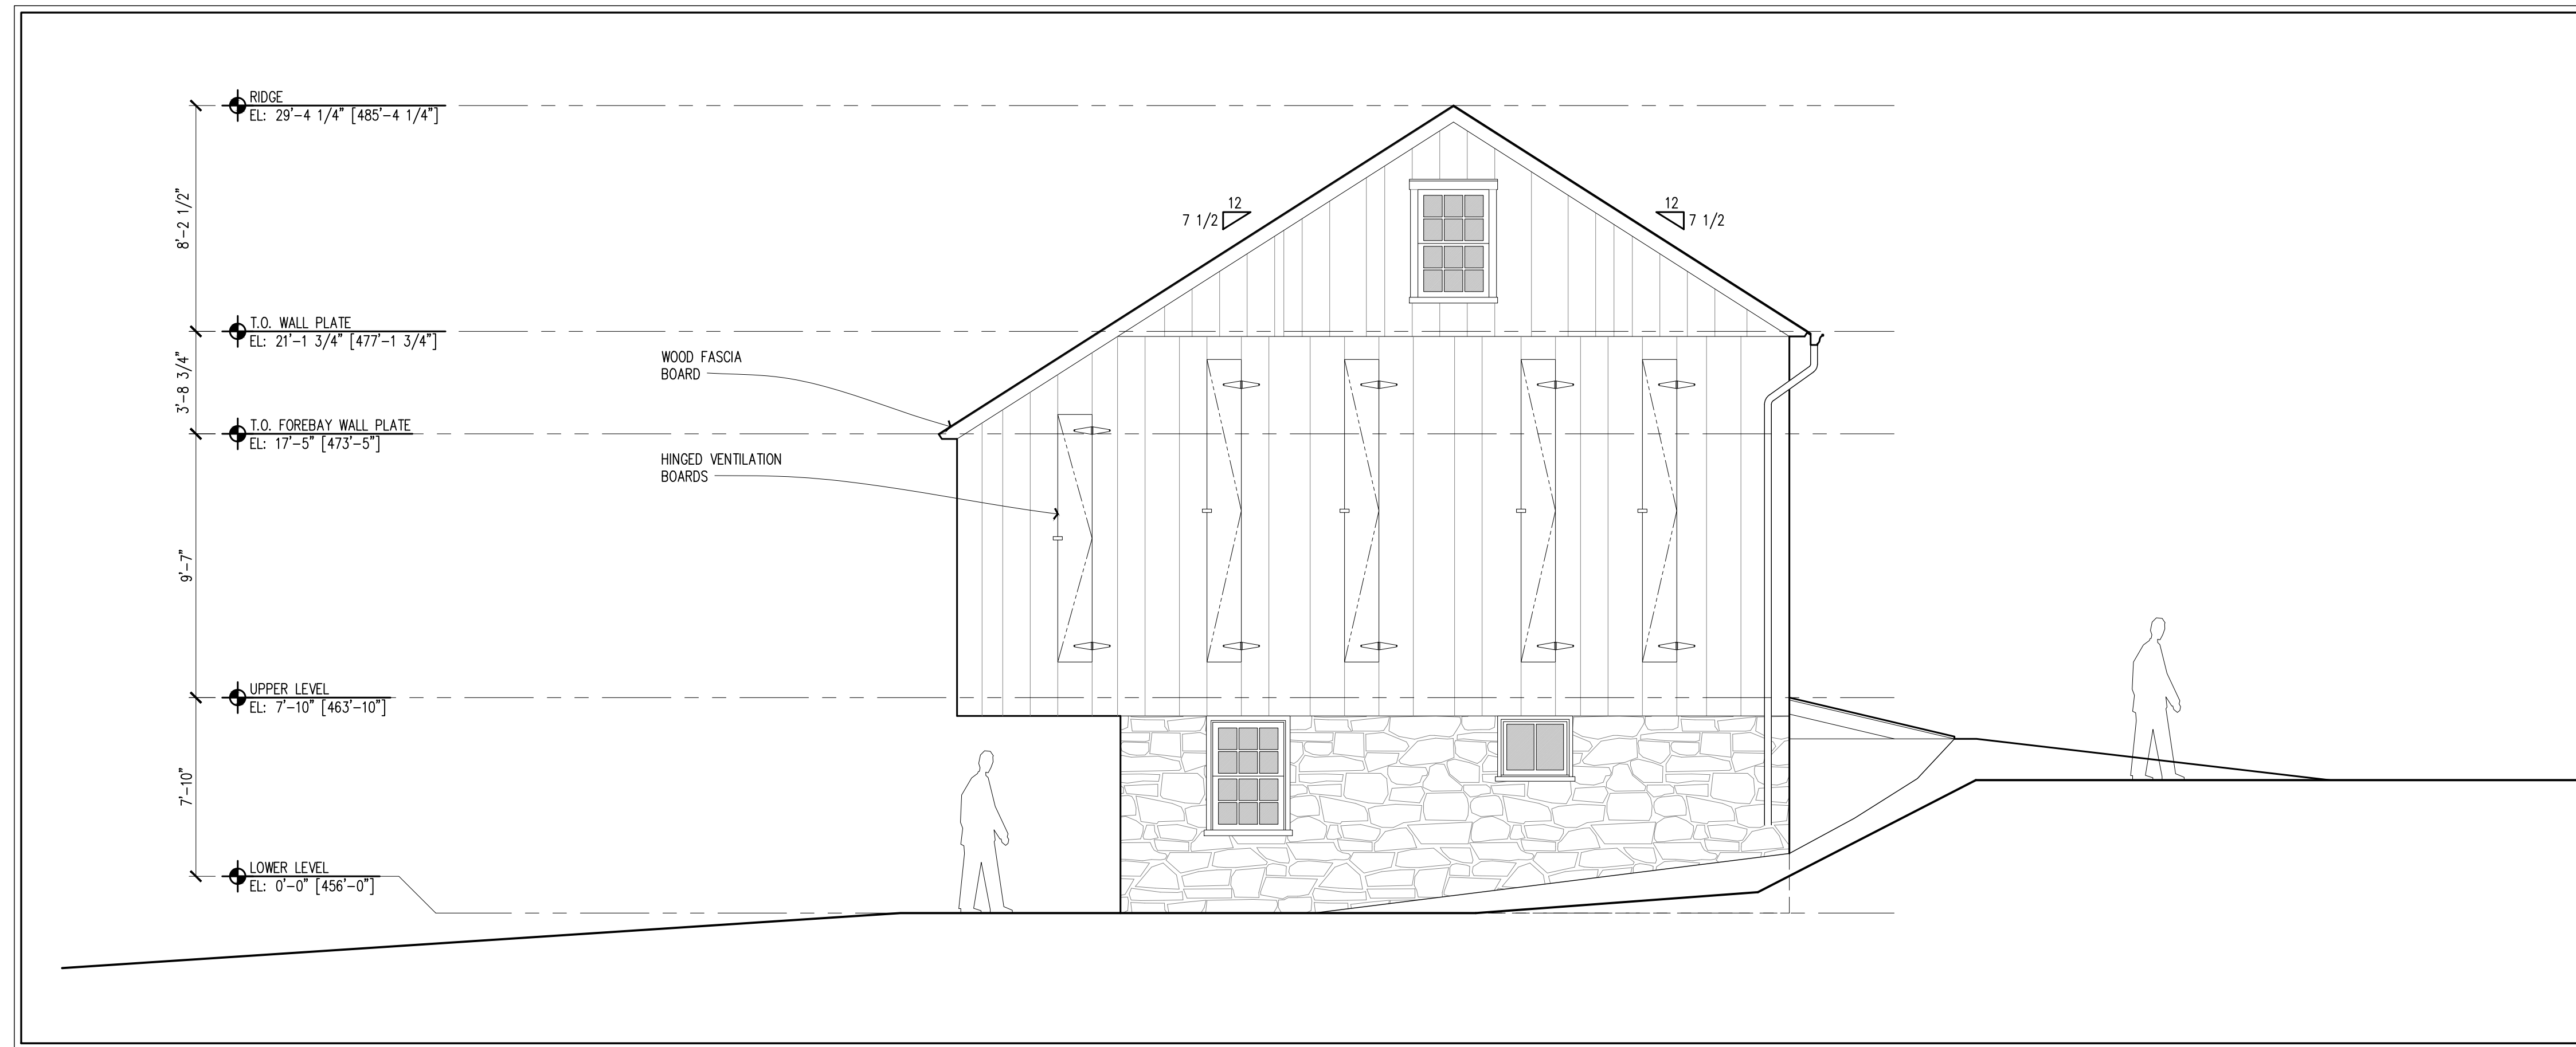

1 BARN - NORTH ELEVATION  
 EX300 1/4" = 1'-0"

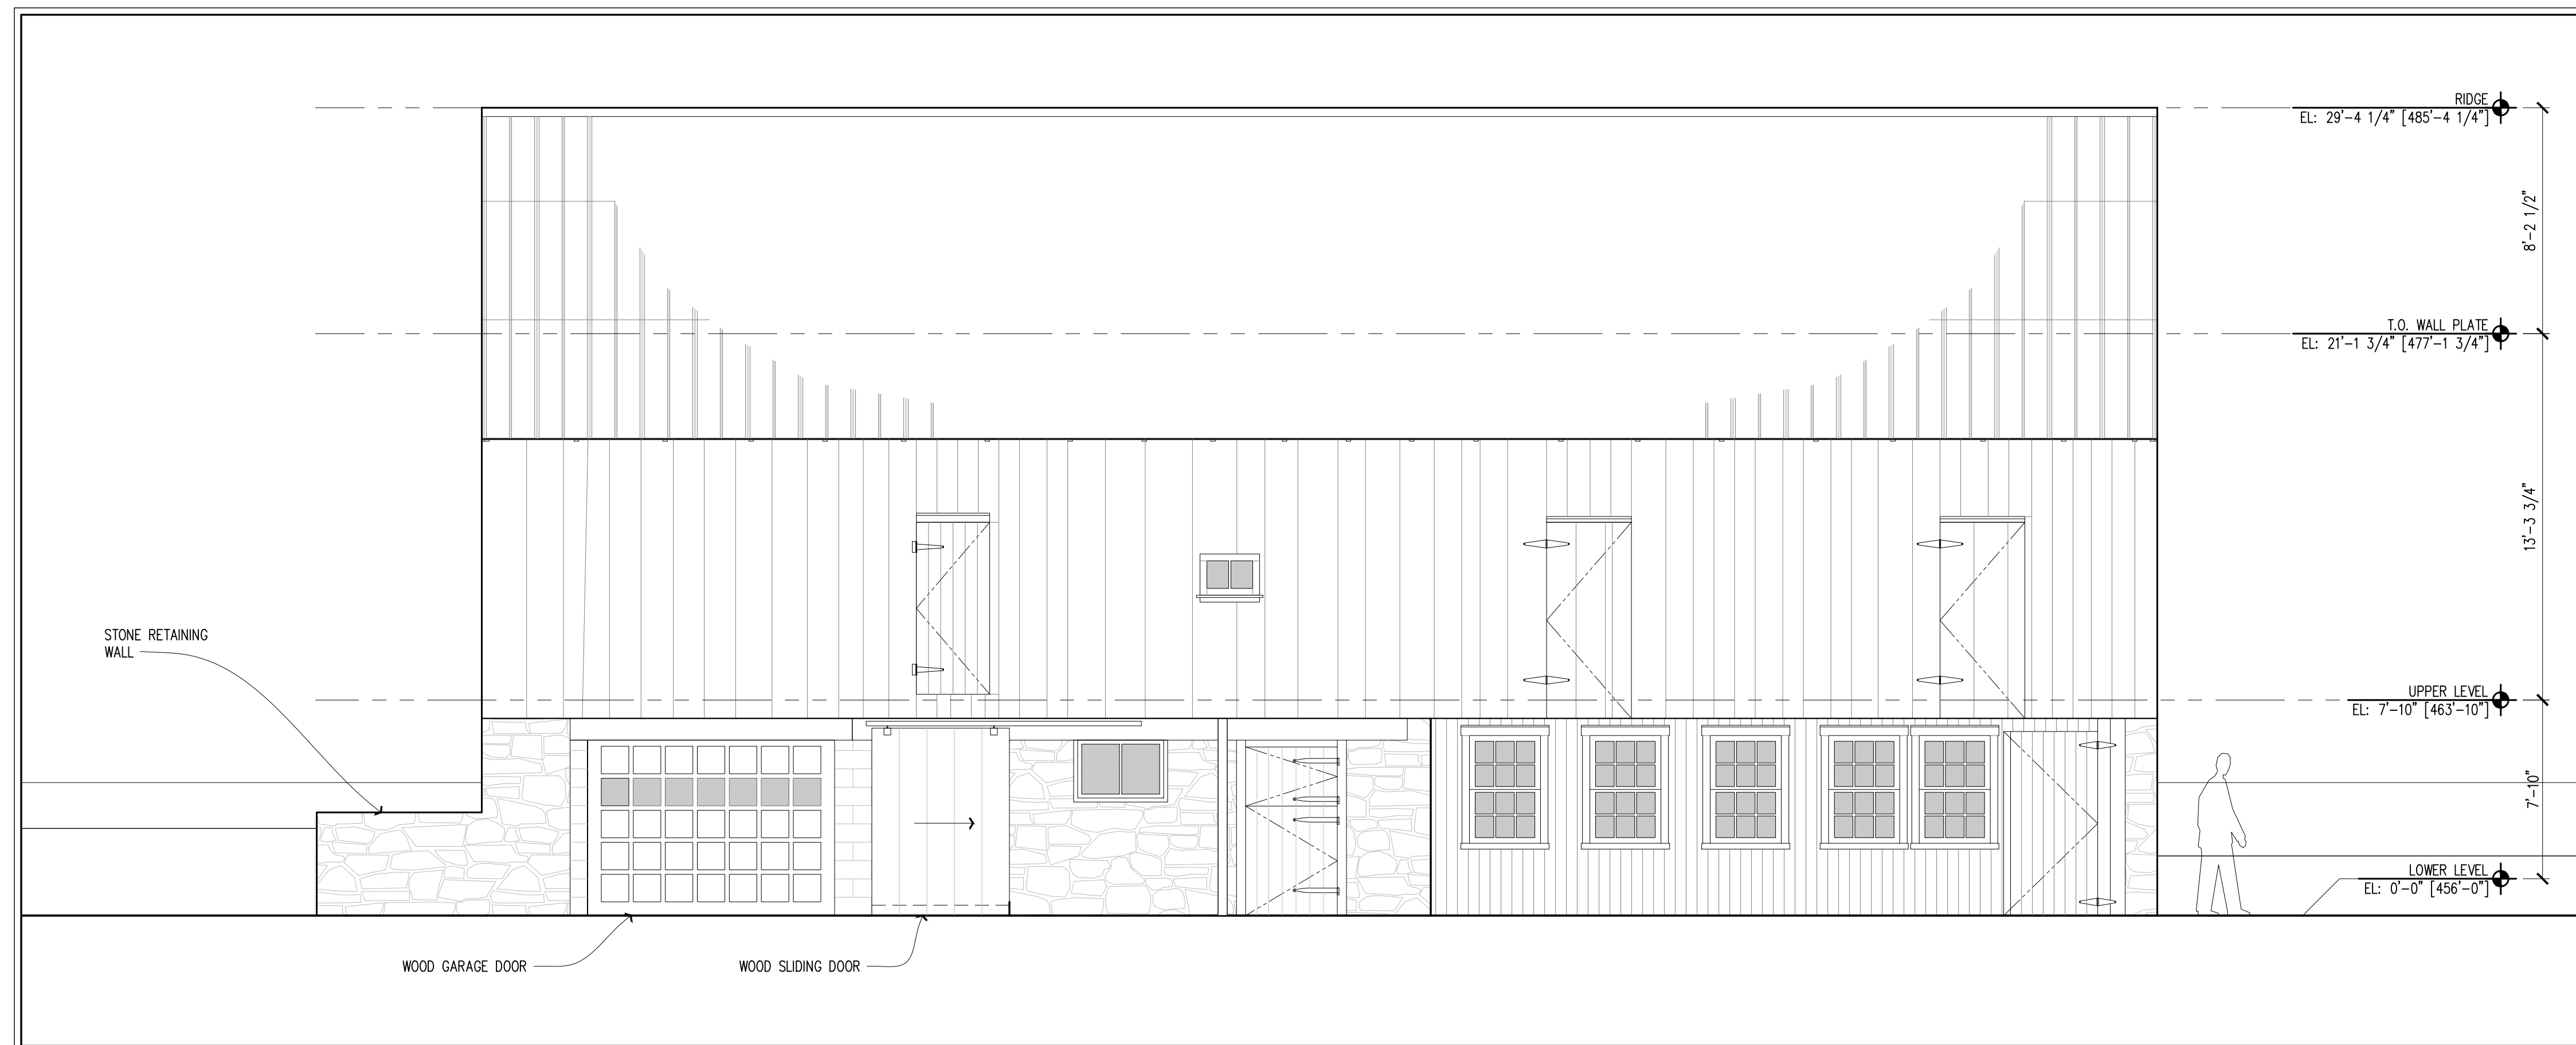 


2 BARN - EAST ELEVATION  
 EX300 1/4" = 1'-0"

 


TITLE	
BARN EXTERIOR ELEVATIONS	
STATUS	EXISTING CONDITIONS
DATE	12/25/2019
SCALE	1/4" = 1'-0"
DRAWN BY	KMR

SHEET NO.
EX300

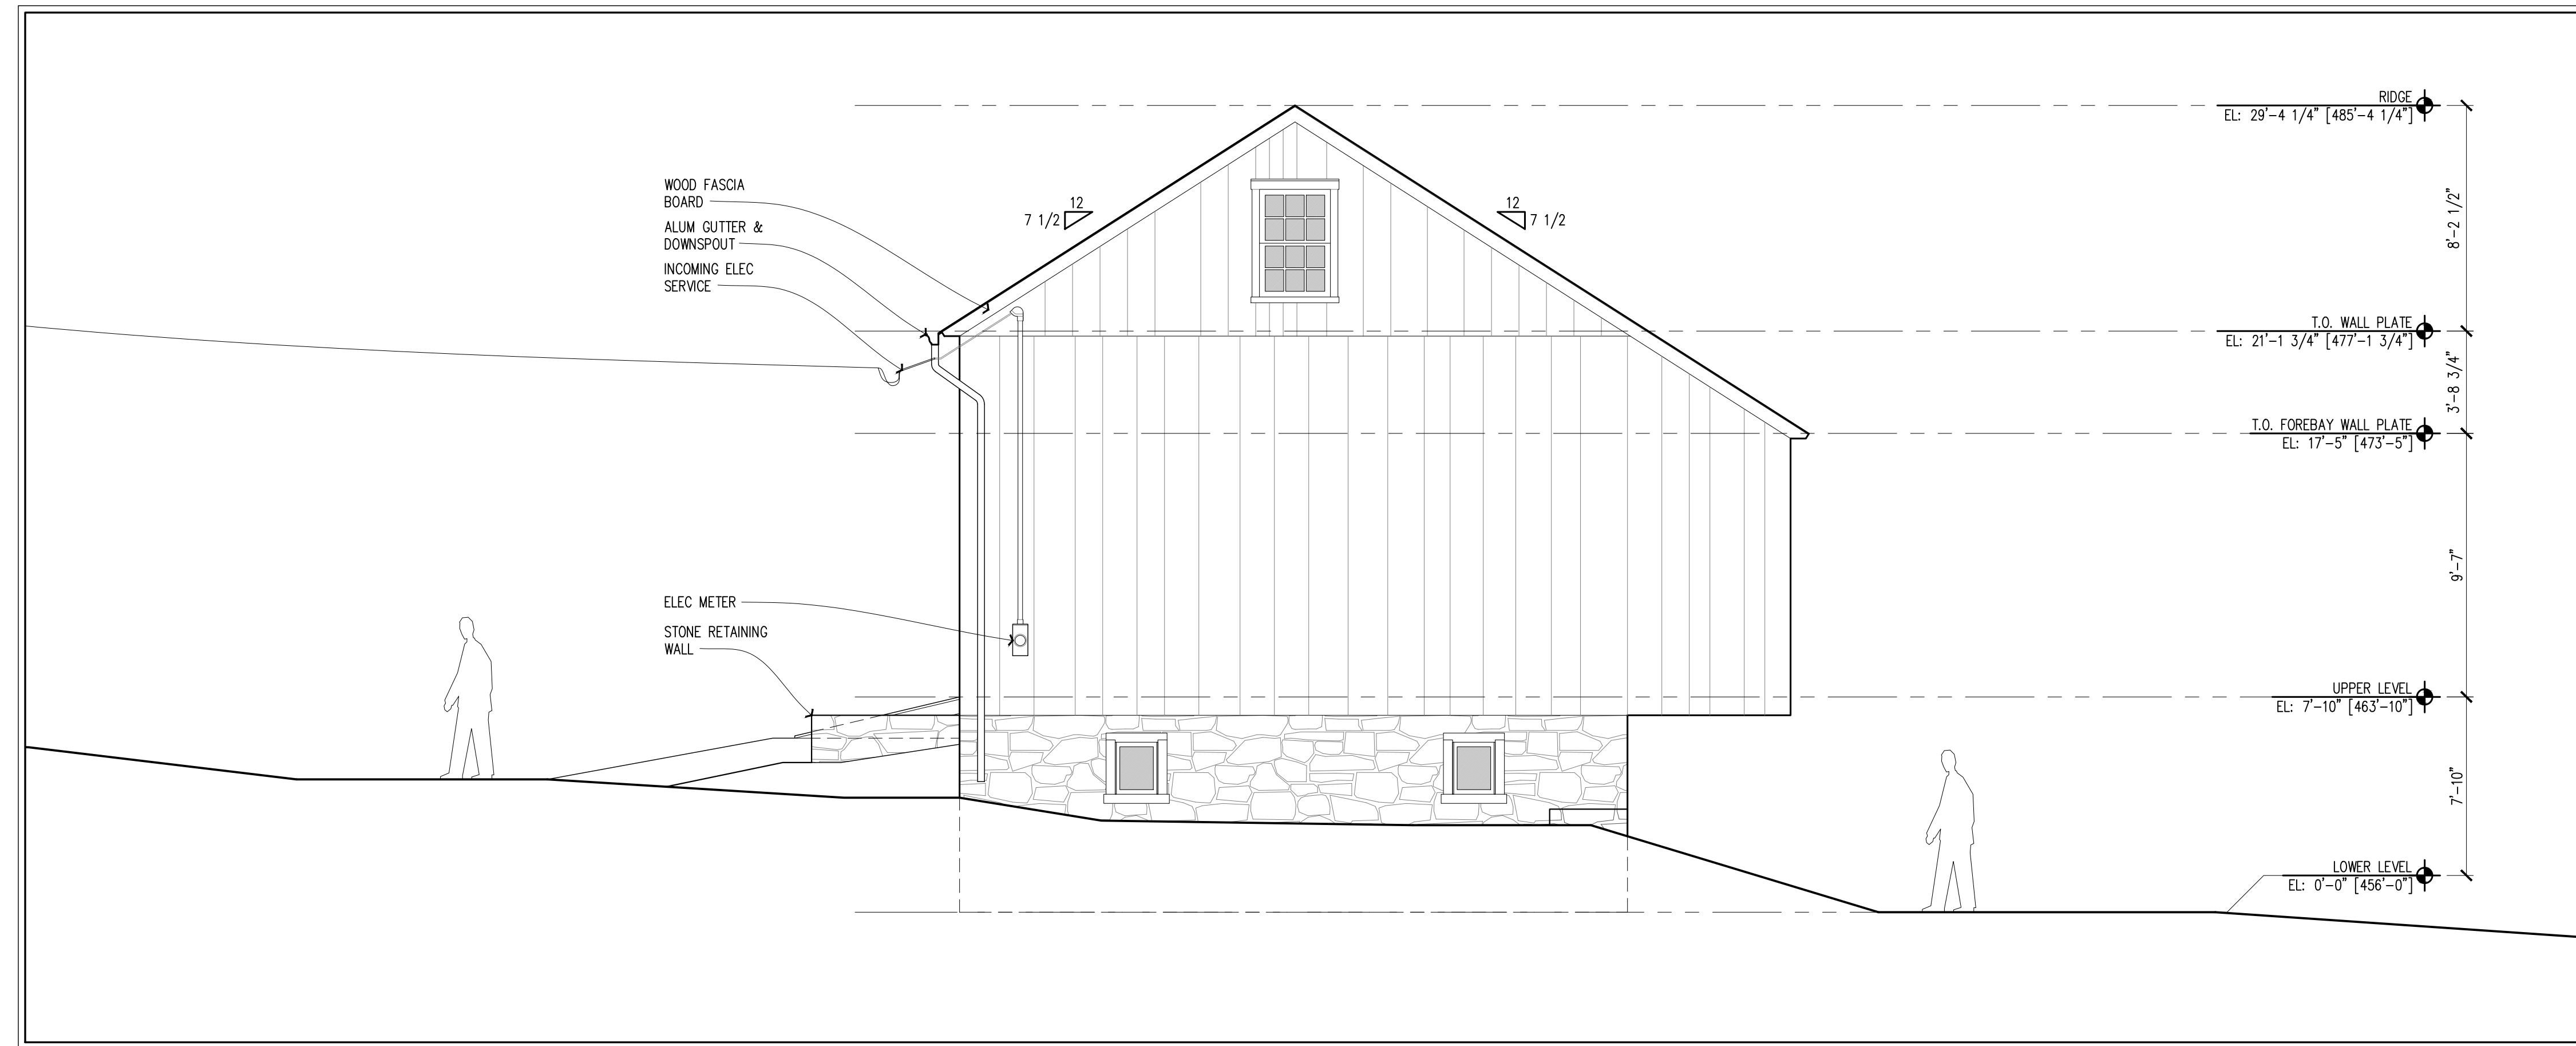


1 BARN - SOUTH ELEVATION  
 EX301 1/4" = 1'-0"

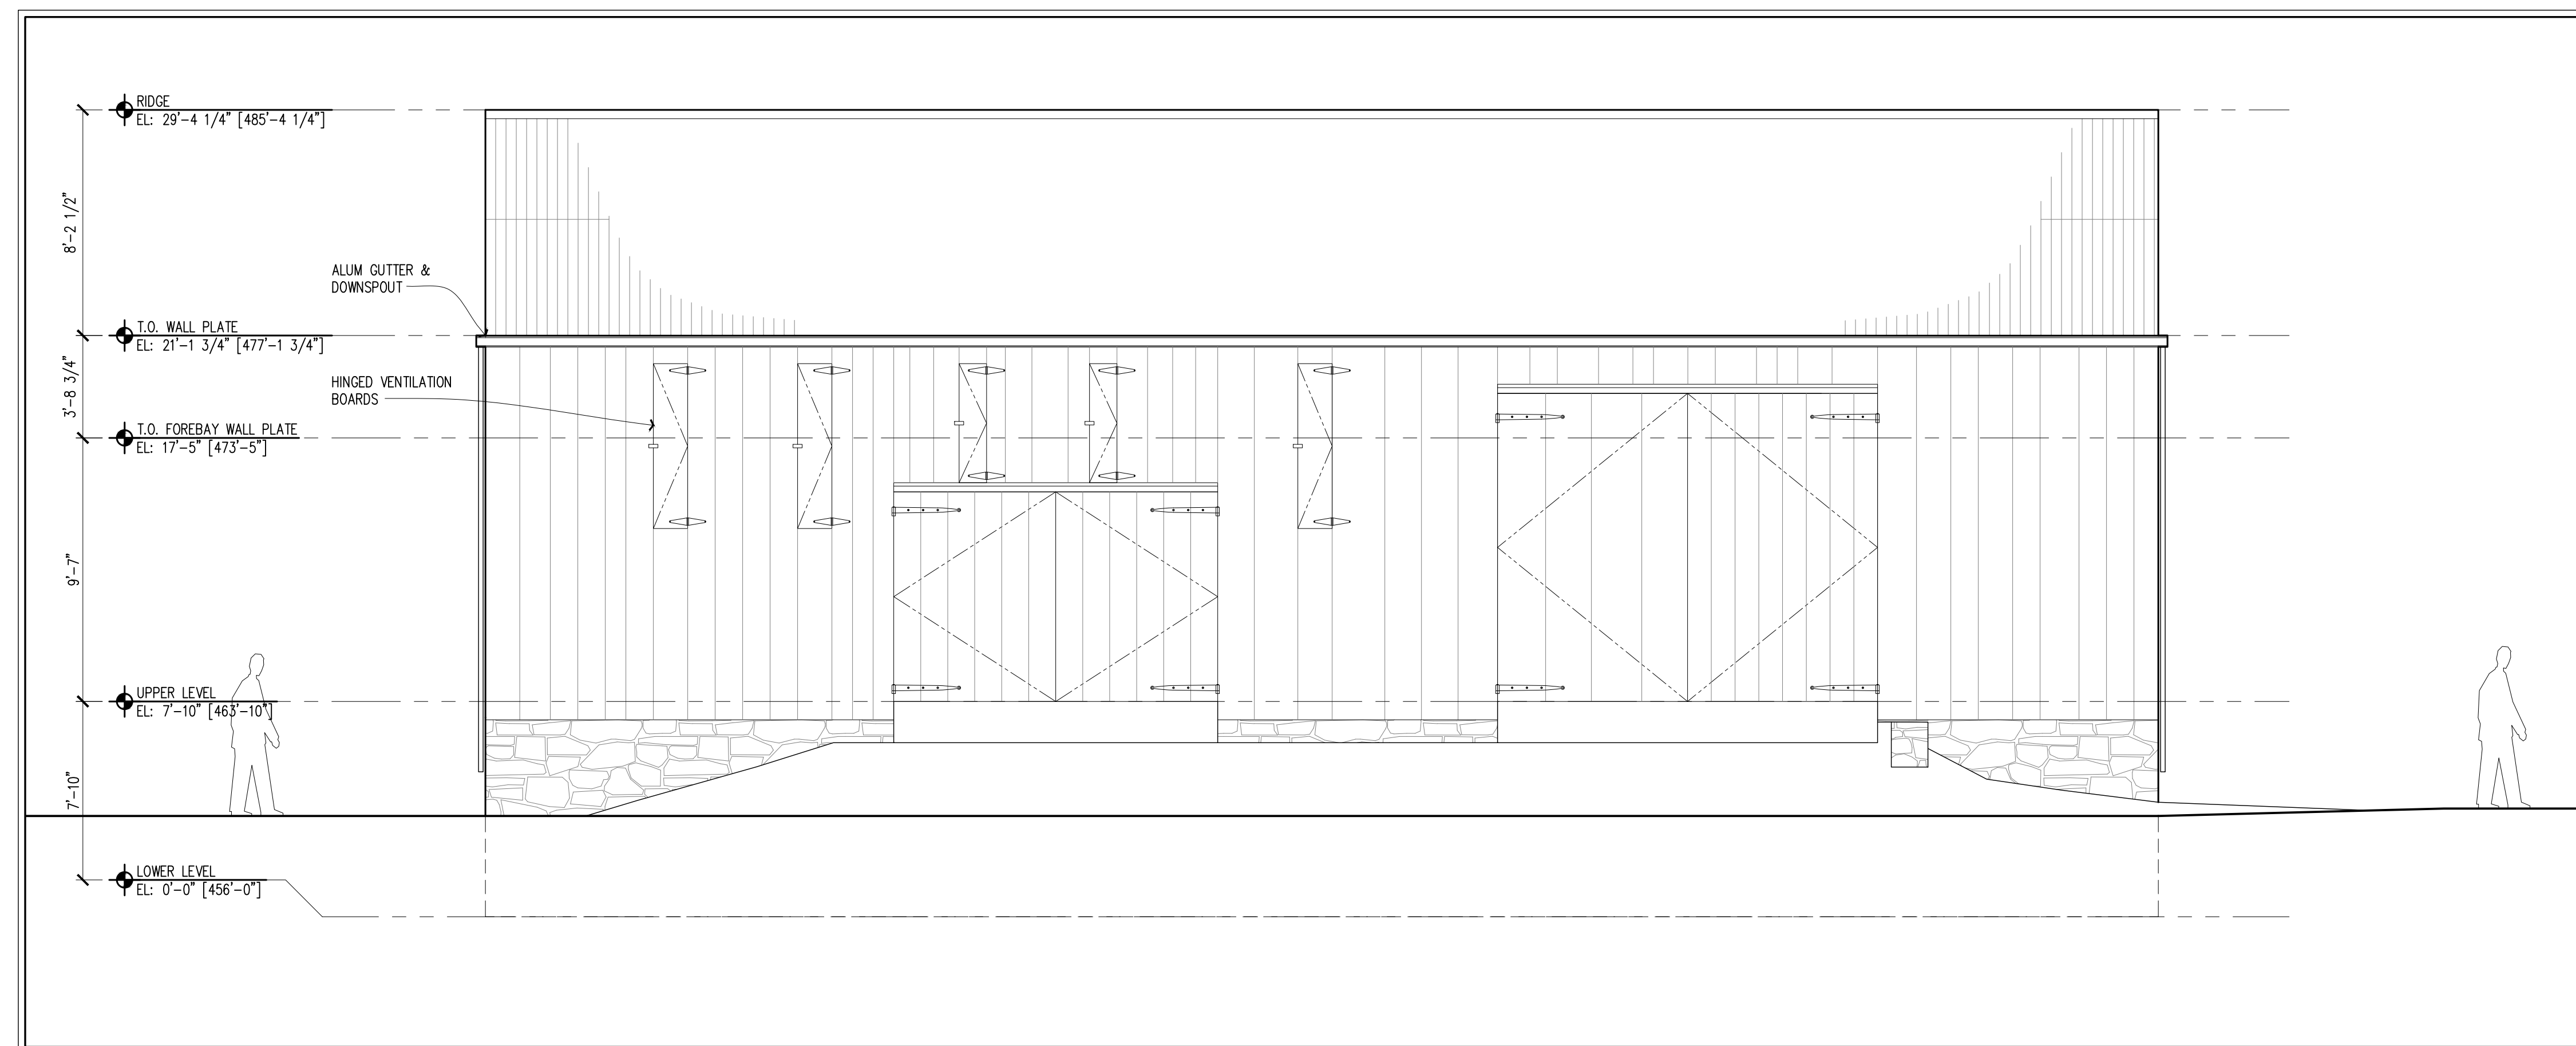


2 BARN - WEST ELEVATION  
 EX301 1/4" = 1'-0"

TITLE	
BARN EXTERIOR ELEVATIONS	
STATUS	EXISTING CONDITIONS
DATE	12/25/2019
SCALE	1/4" = 1'-0"
DRAWN BY	KMR

SHEET NO.
EX301

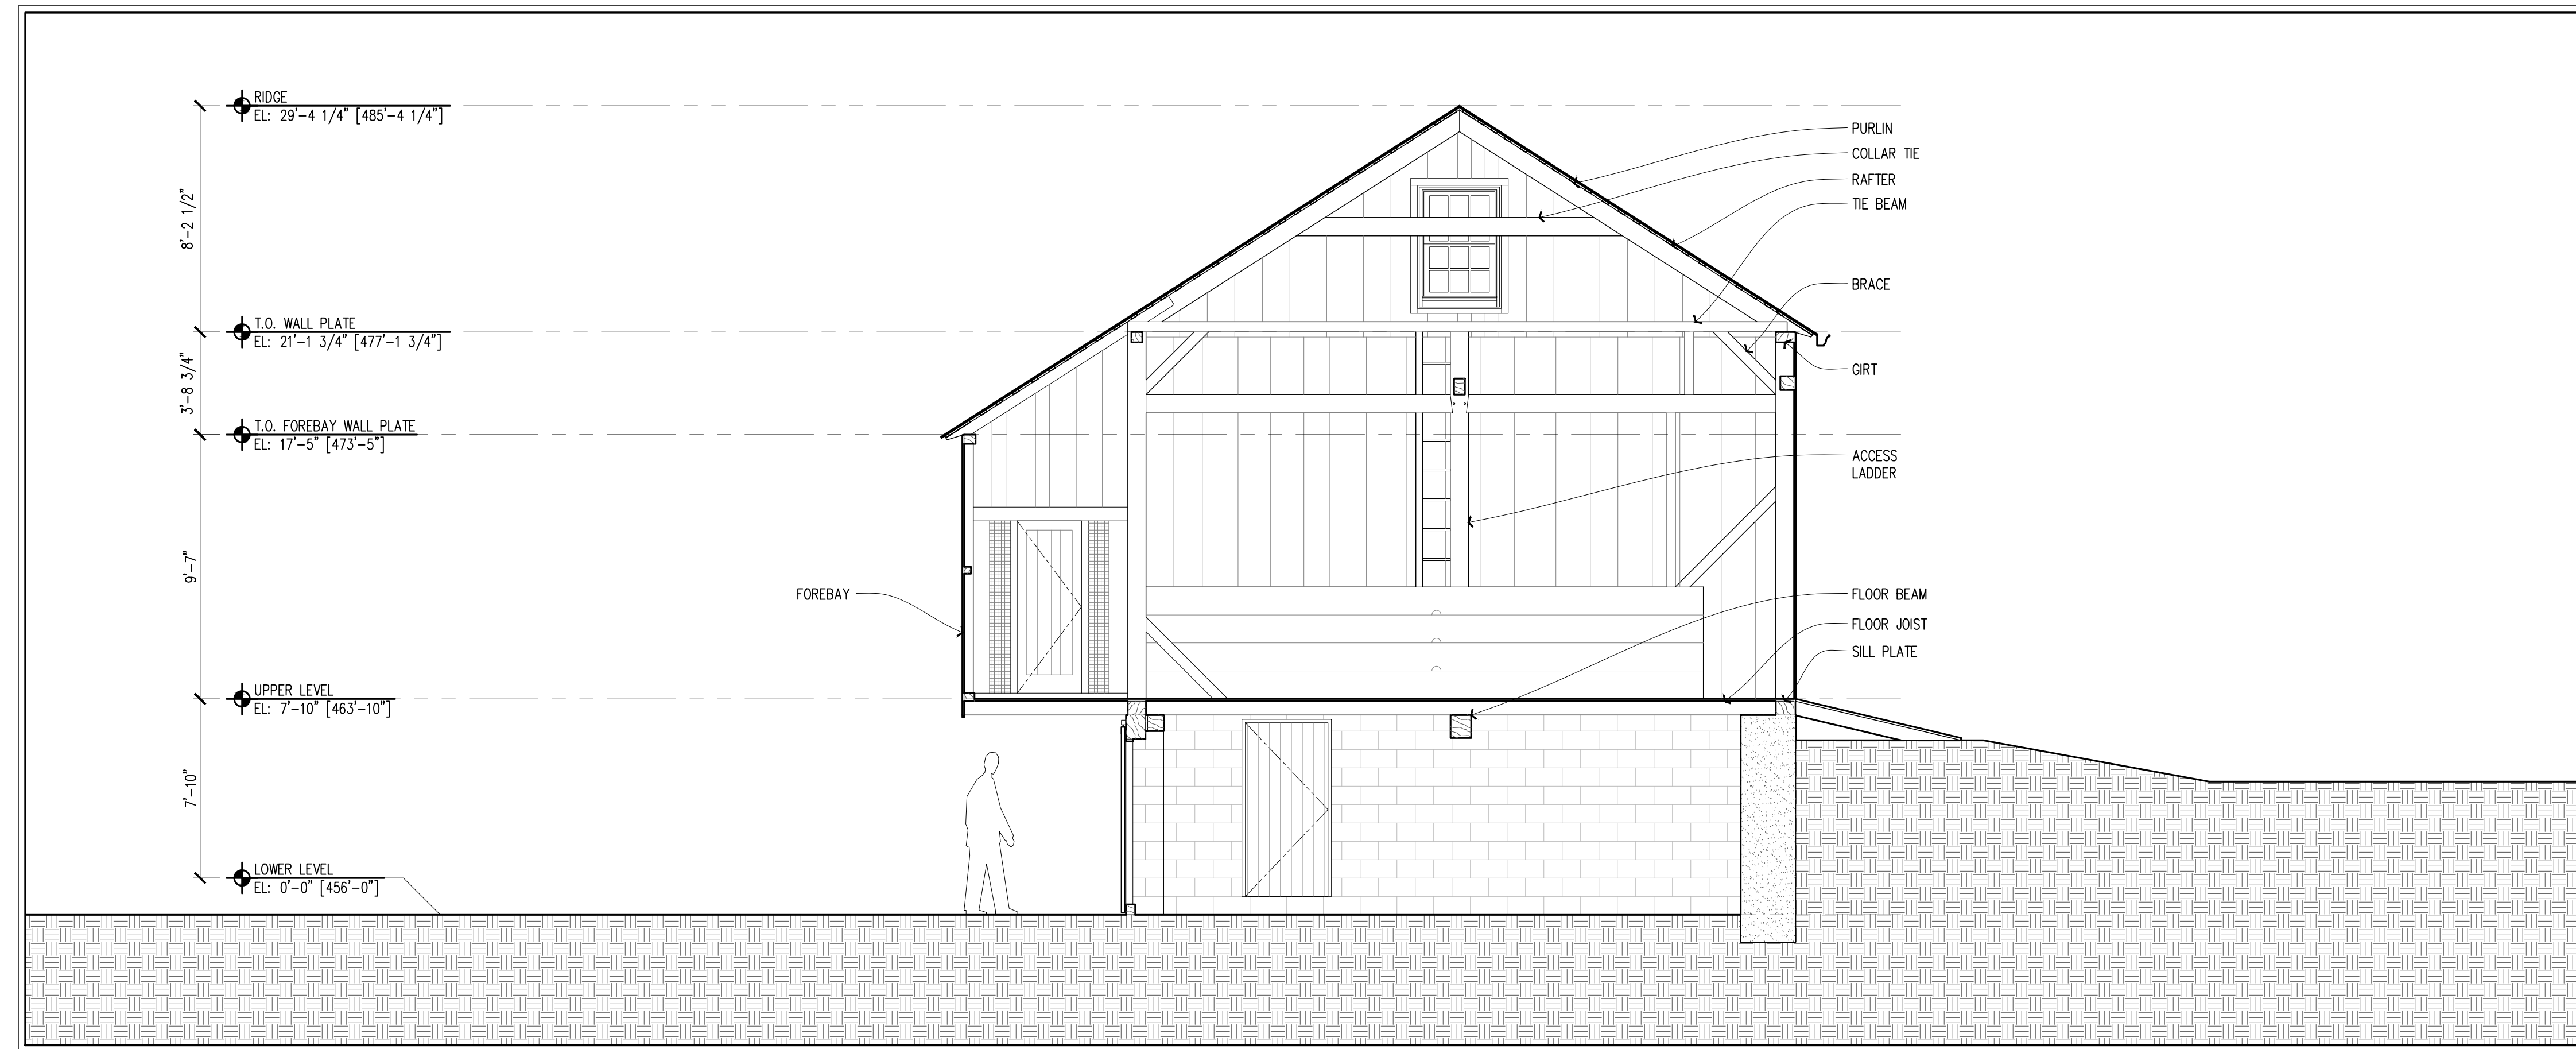


1 BARN - CROSS SECTION  
 EX400 1/4" = 1'-0"  
 Scale: 2'-0" 1'-0" 0 2'-0" 4'-0" 8'-0"  
 1/2" 1/4" 0 1/2" 1" 2"

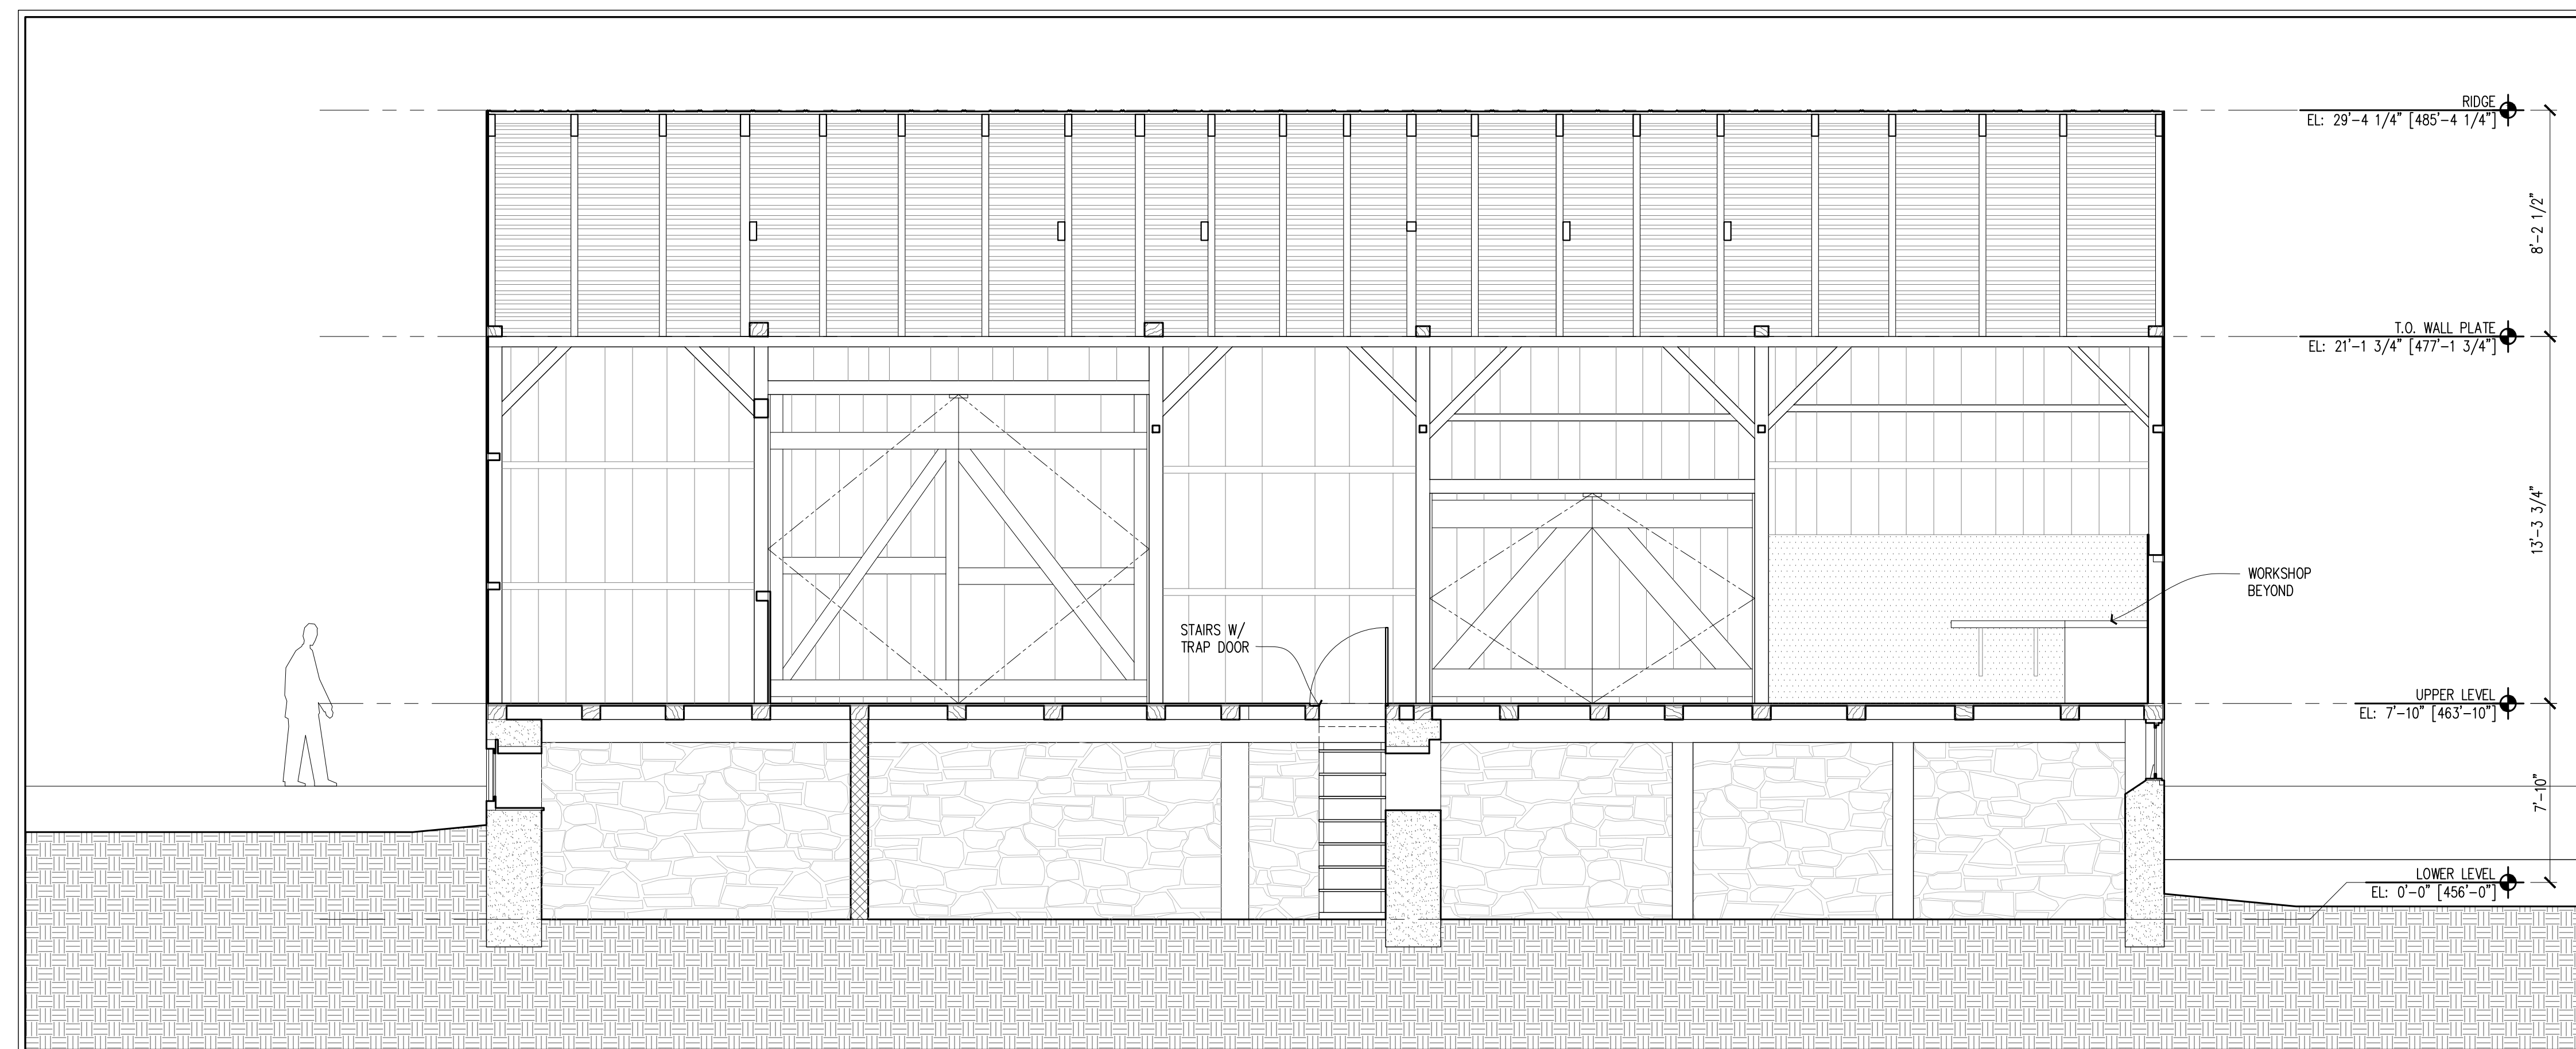



2 BARN - LONGITUDINAL SECTION  
 EX400 1/4" = 1'-0"  
 Scale: 2'-0" 1'-0" 0 2'-0" 4'-0" 8'-0"  
 1/2" 1/4" 0 1/2" 1" 2"

TITLE	
BARN SECTIONS	
STATUS	EXISTING CONDITIONS
DATE	12/25/2019
SCALE	1/4" = 1'-0"
DRAWN BY	KMR



SHEET NO.
EX400

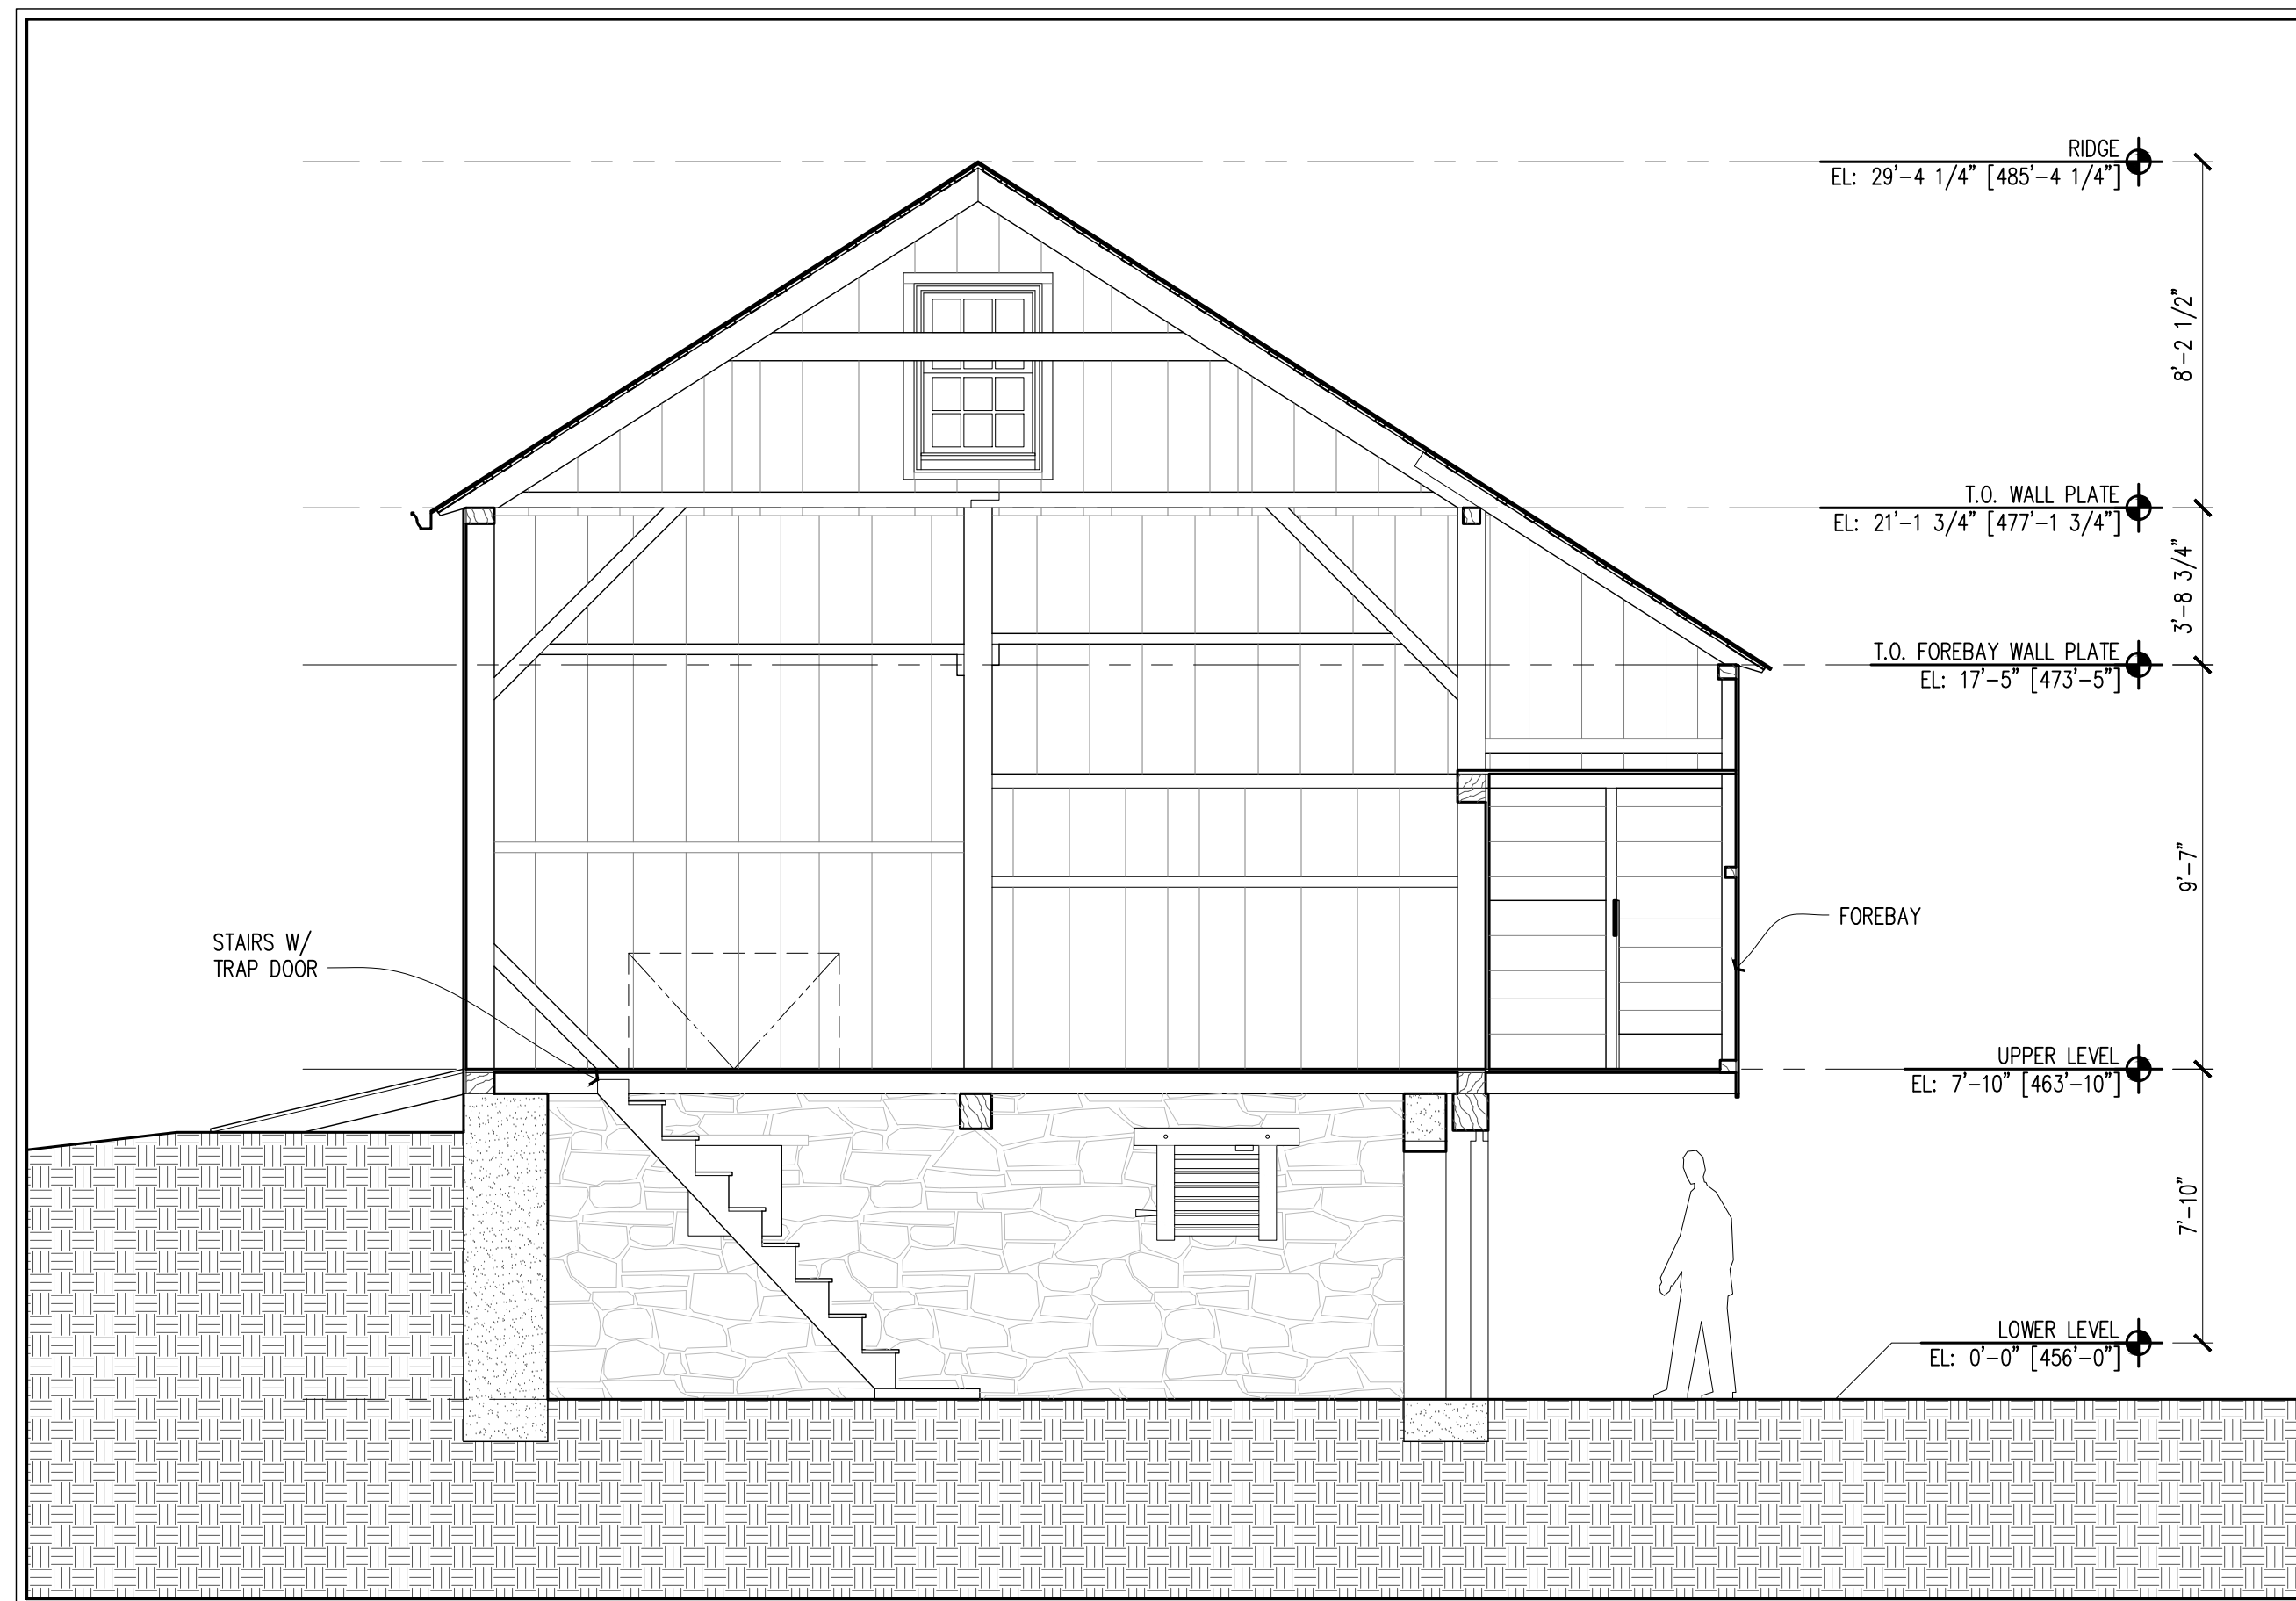


1 BARN - CROSS SECTION  
EX401 1/4" = 1'-0"

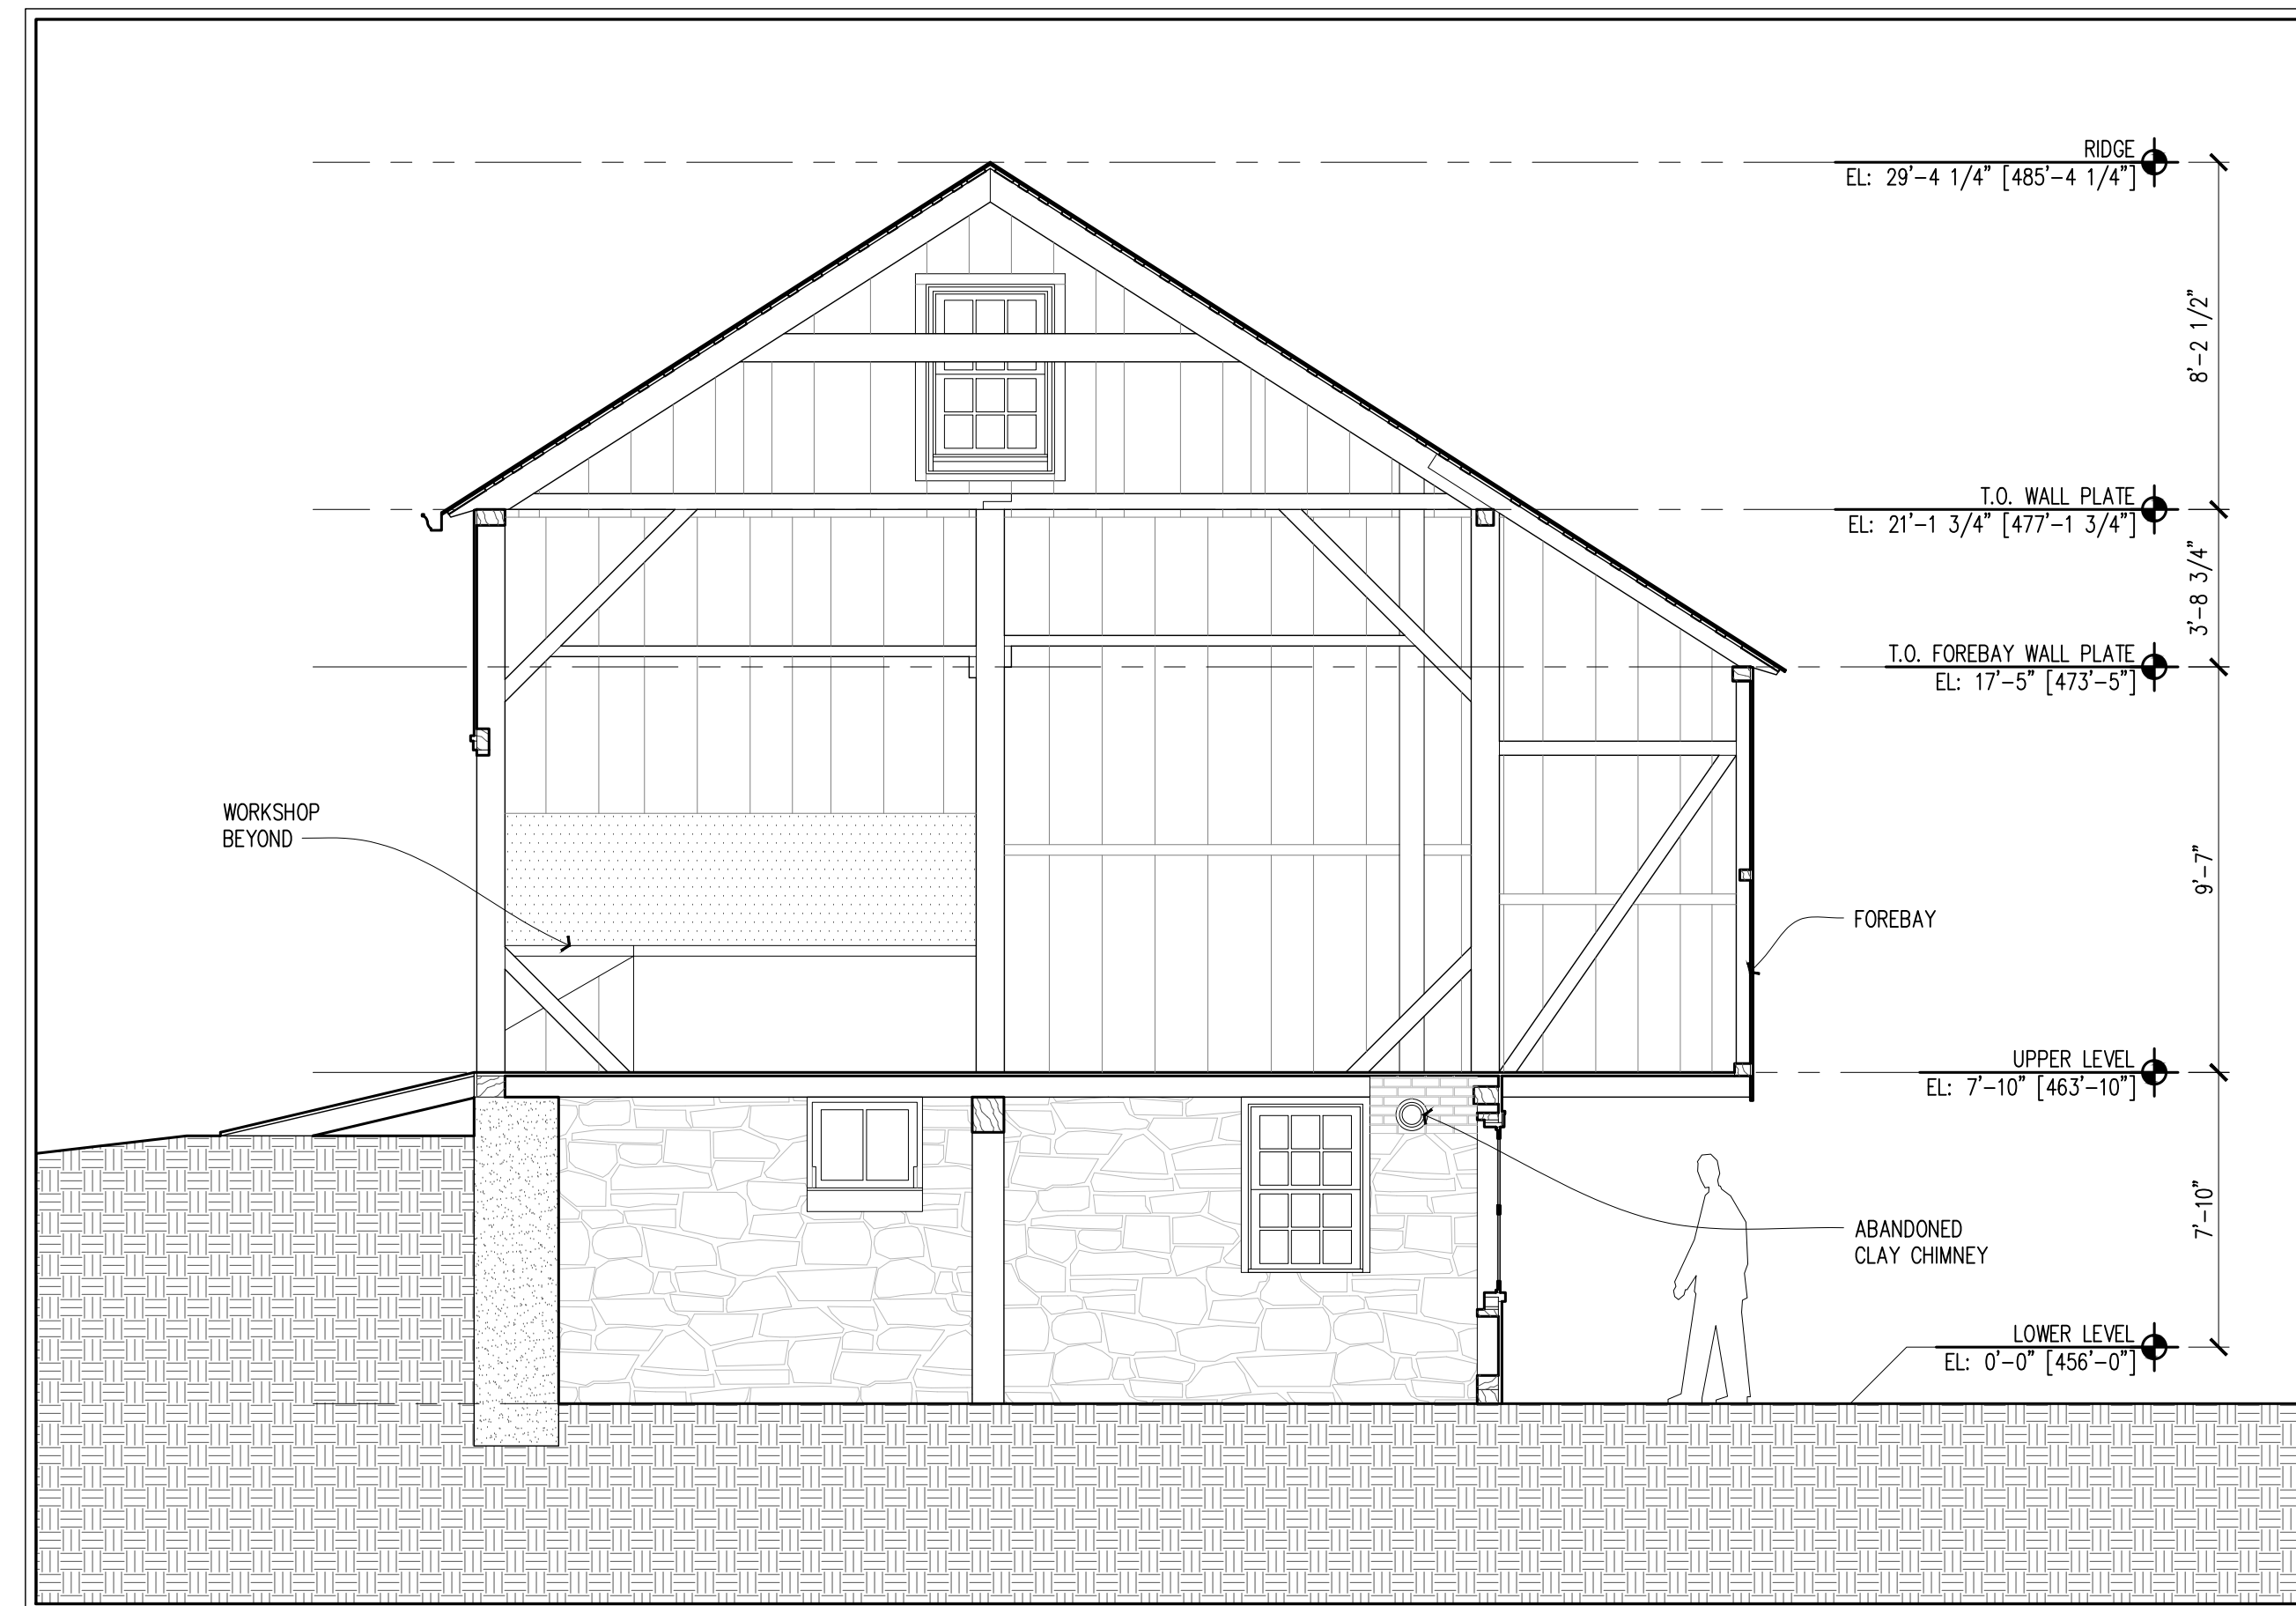 

2 BARN - CROSS SECTION  
EX401 1/4" = 1'-0"

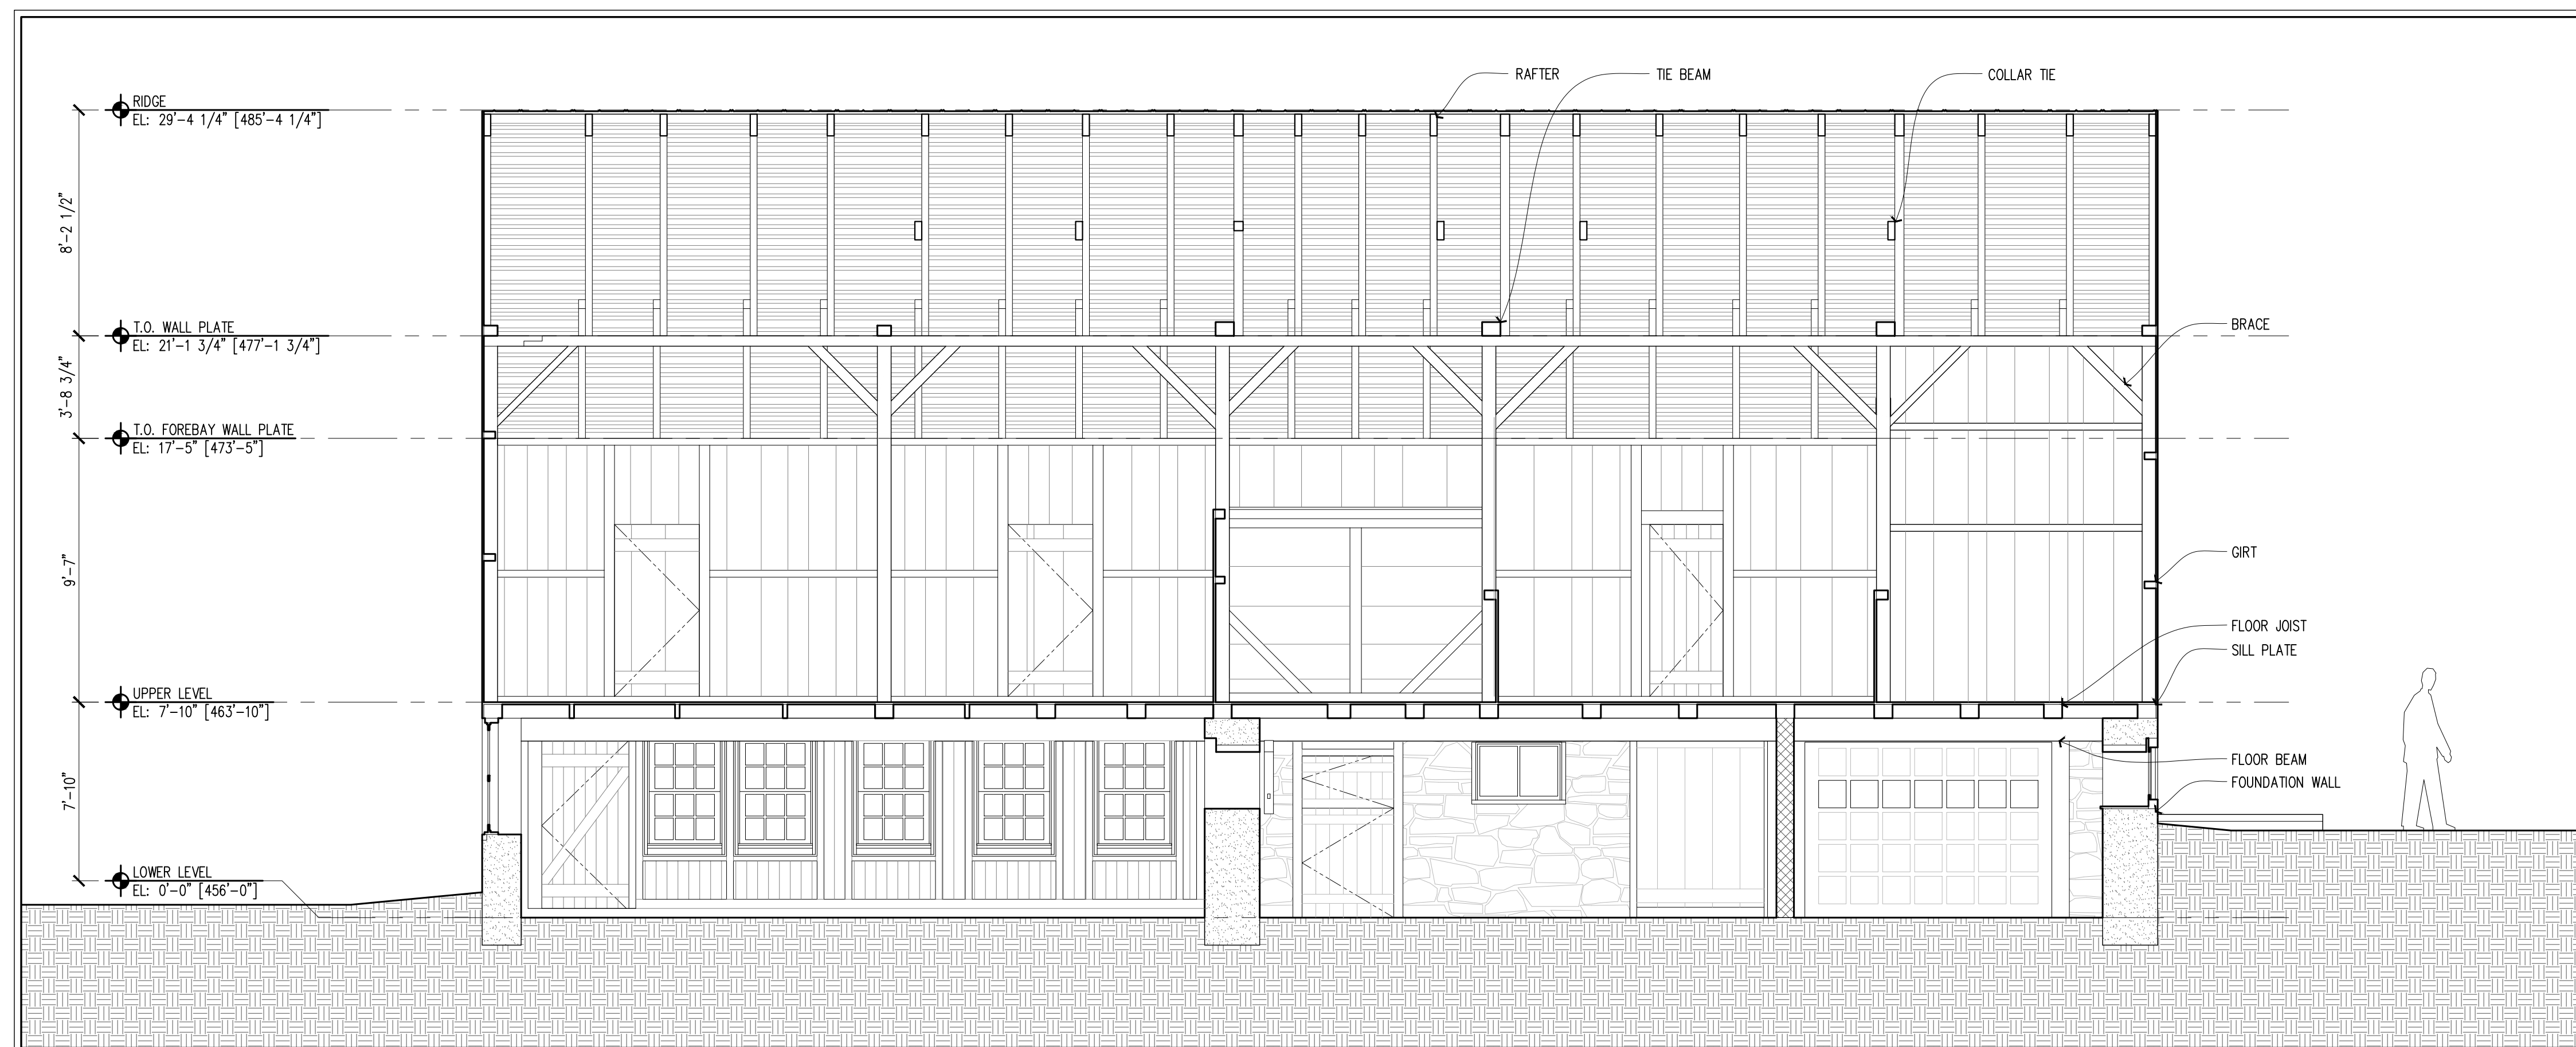 

3 BARN - LONGITUDINAL SECTION  
EX401 1/4" = 1'-0"

 

TITLE	
BARN SECTIONS	
STATUS	EXISTING CONDITIONS
DATE	12/25/2019
SCALE	1/4" = 1'-0"
DRAWN BY	KMR

SHEET NO.
EX401